



CM - 01
Level 1


FRONT VIEW

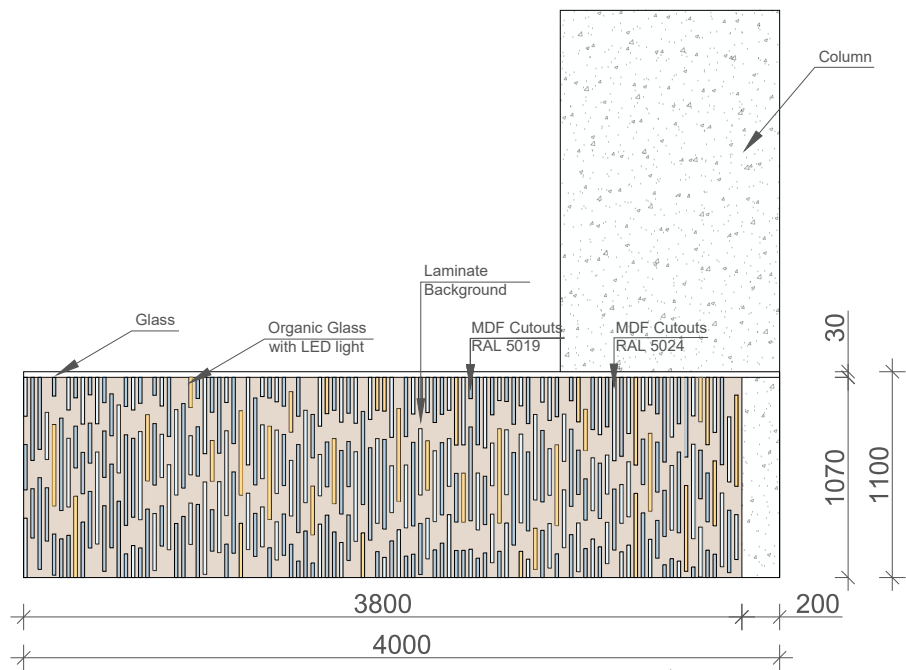


SIDE VIEW

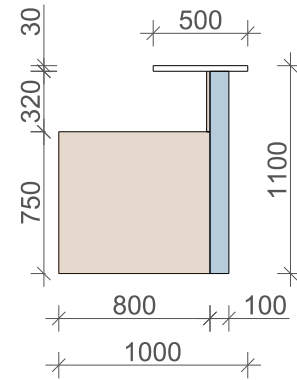

TOP VIEW

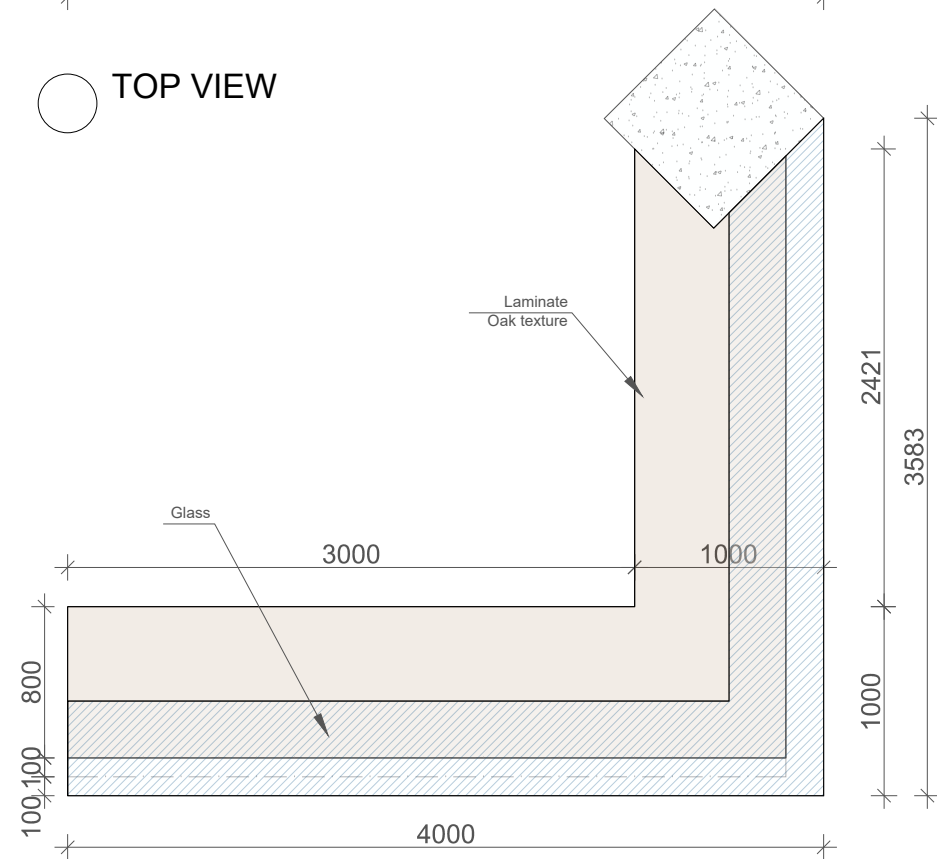

BACK VIEW

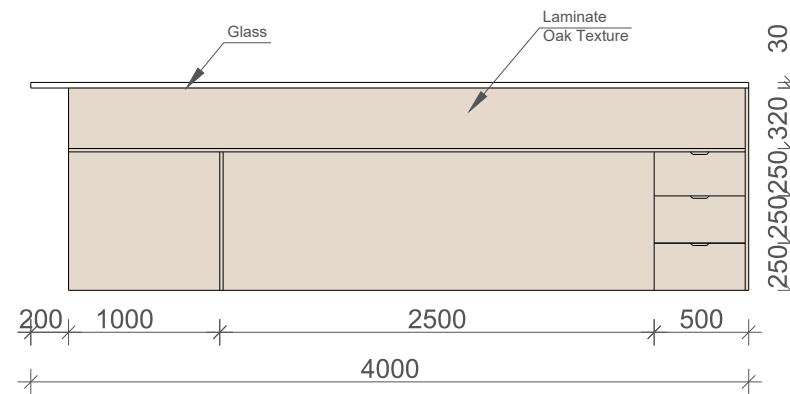

COMPANY



GENERAL COMMENT

- ALL RIGHTS ARE RESERVED BY MATERIAL EDITORS
- ALL DIMENSIONS SHOULD BE CHECKED ON SITE
- ANY CHANGES SHOULD BE DISCUSSED WITH MATERIAL EDITORS TEAM

COMMENT

LEGEND

PROJECT INFORMATION

PROJECT
TBC OFFICE UZ

STATUS
DETAILED

DRAWING NAME
CM - 01

FORMAT SCALE DATE
A3 25.01.31

DRAWING # REVISION DATE
A-1010 01 25.01.31

CM - 02
Level 1

COMPANY



GENERAL COMMENT

- ALL RIGHTS ARE RESERVED BY MATERIAL EDITORS
- ALL DIMENSIONS SHOULD BE CHECKED ON SITE
- ANY CHANGES SHOULD BE DISCUSSED WITH MATERIAL EDITORS TEAM

COMMENT

LEGEND

PROJECT INFORMATION

PROJECT
TBC OFFICE UZ


STATUS
DETAILED

DRAWING NAME
CM - 02


FORMAT	SCALE	DATE
A3		25.01.31

DRAWING #	REVISION	DATE
A-1011	01	25.01.31

FRONT VIEW

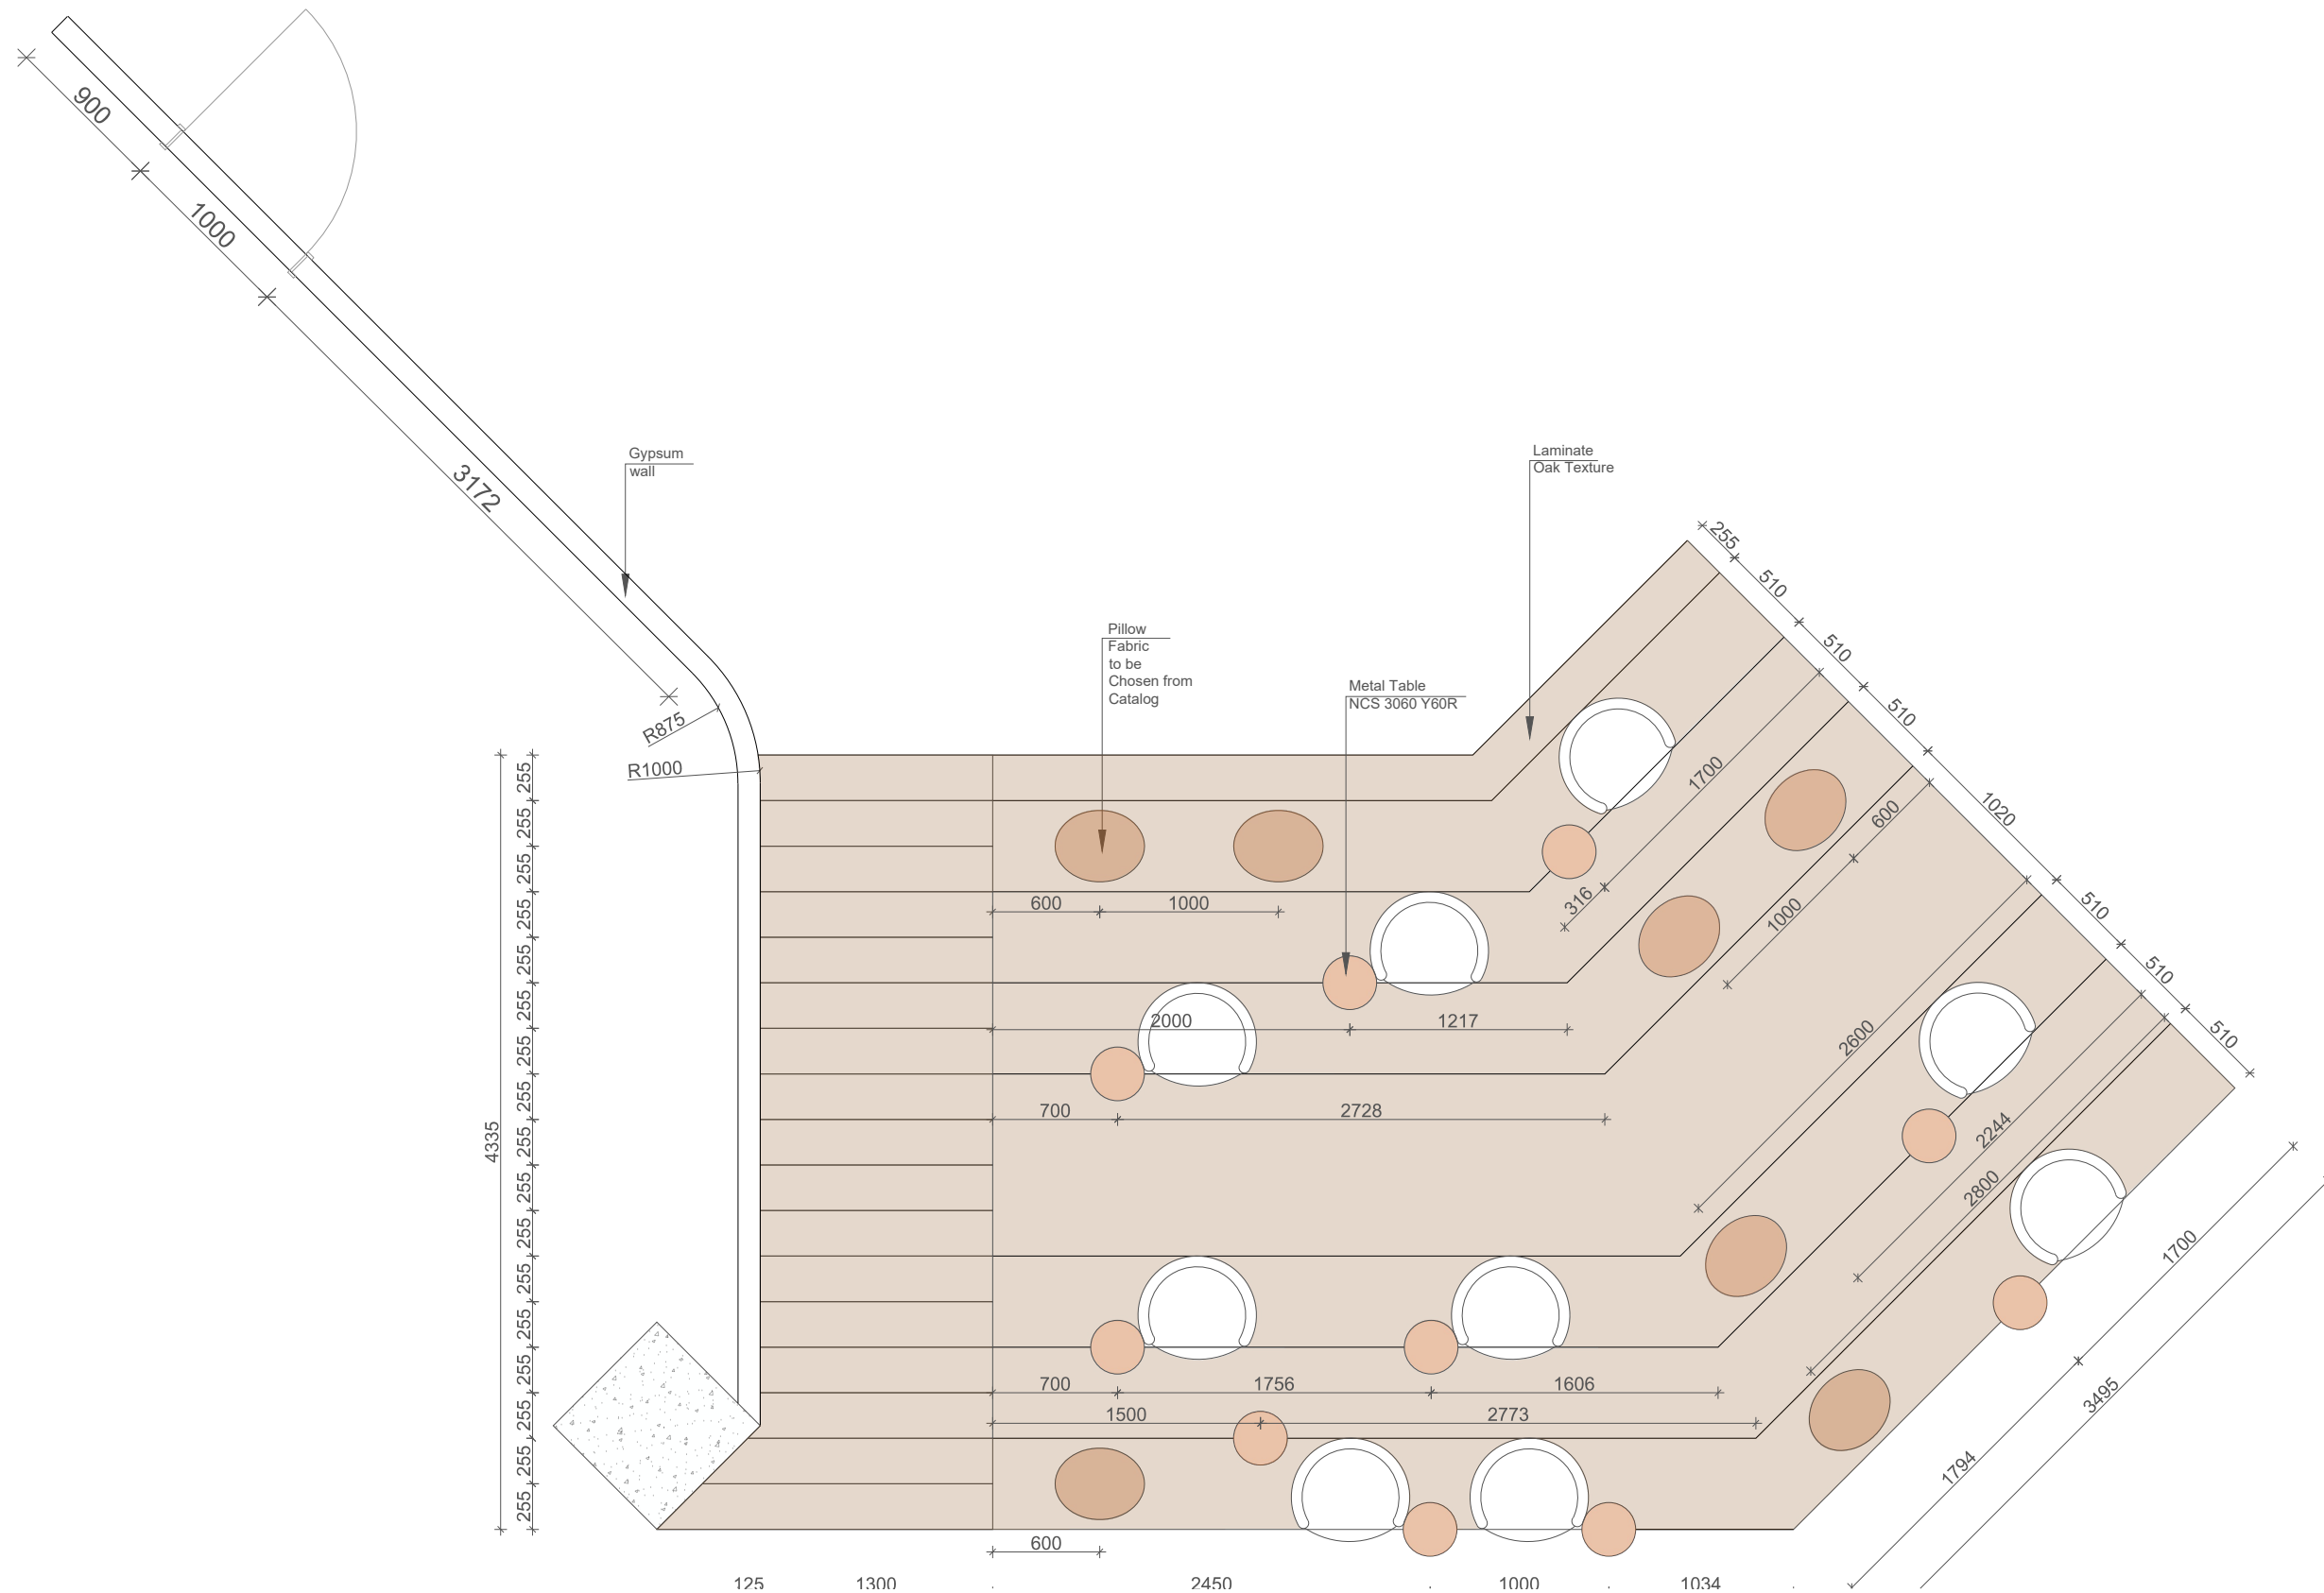

FRONT VIEW

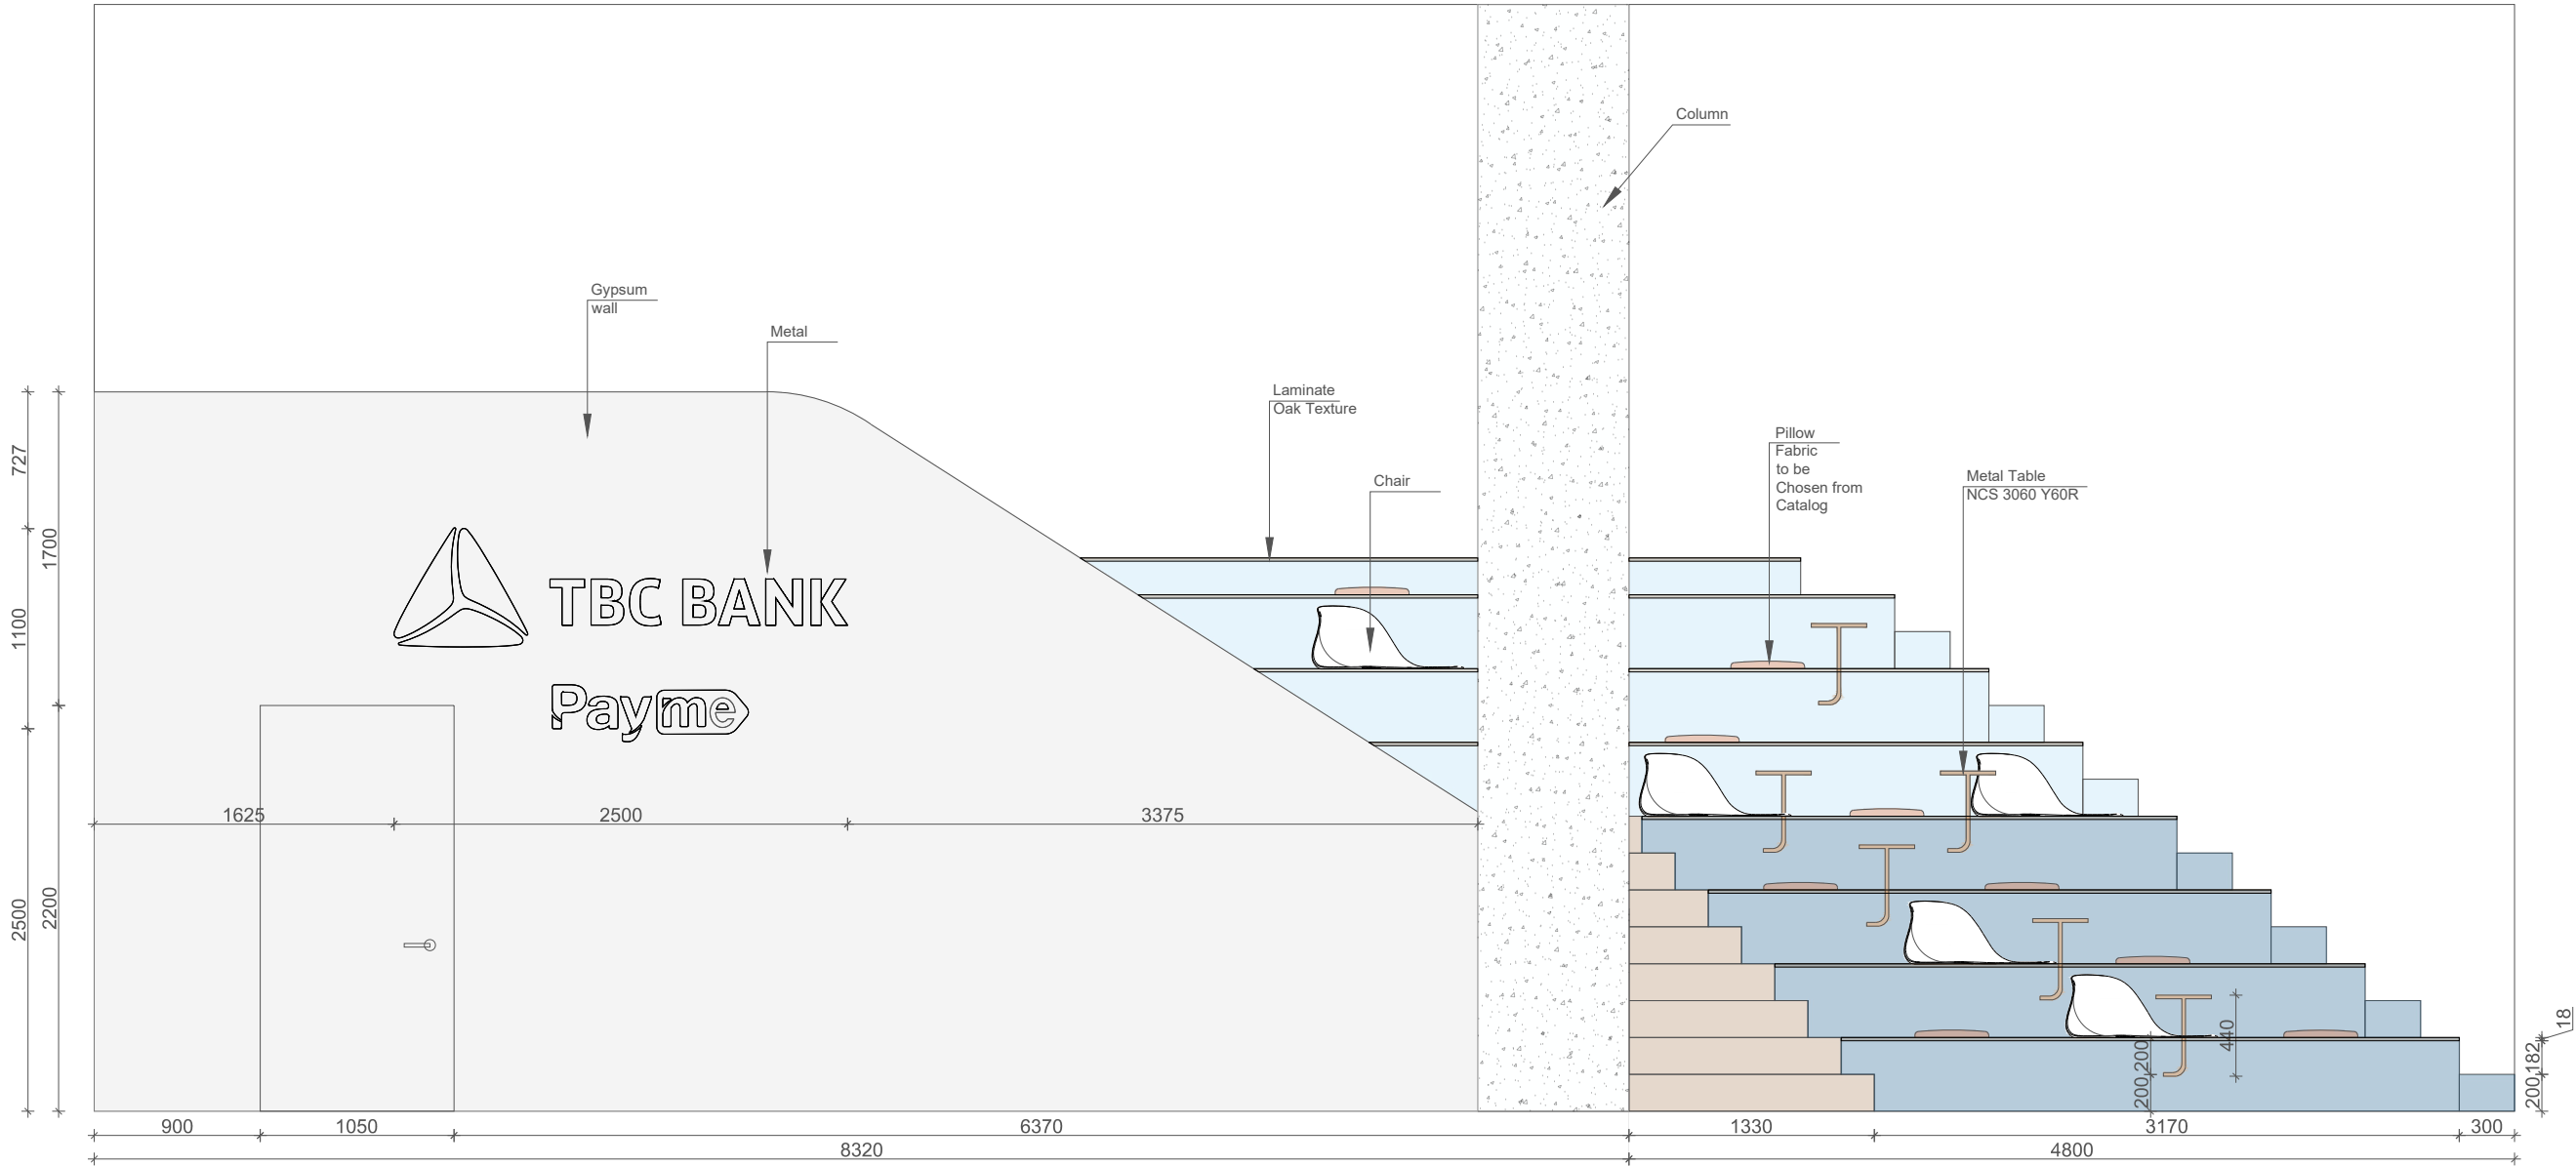

COMPANY



GENERAL COMMENT

- ALL RIGHTS ARE RESERVED BY MATERIAL EDITORS
- ALL DIMENSIONS SHOULD BE CHECKED ON SITE
- ANY CHANGES SHOULD BE DISCUSSED WITH MATERIAL EDITORS TEAM

COMMENT

LEGEND

PROJECT INFORMATION

PROJECT
TBC OFFICE UZ

STATUS
DETAILED

DRAWING NAME
CM - 02

FORMAT	SCALE	DATE
A3		25.01.31

DRAWING #	REVISION	DATE
A-1012	01	25.01.31


GENERAL COMMENT

- ALL RIGHTS ARE RESERVED BY MATERIAL EDITORS
- ALL DIMENSIONS SHOULD BE CHECKED ON SITE
- ANY CHANGES SHOULD BE DISCUSSED WITH MATERIAL EDITORS TEAM

COMMENT

LEGEND


FRONT VIEW

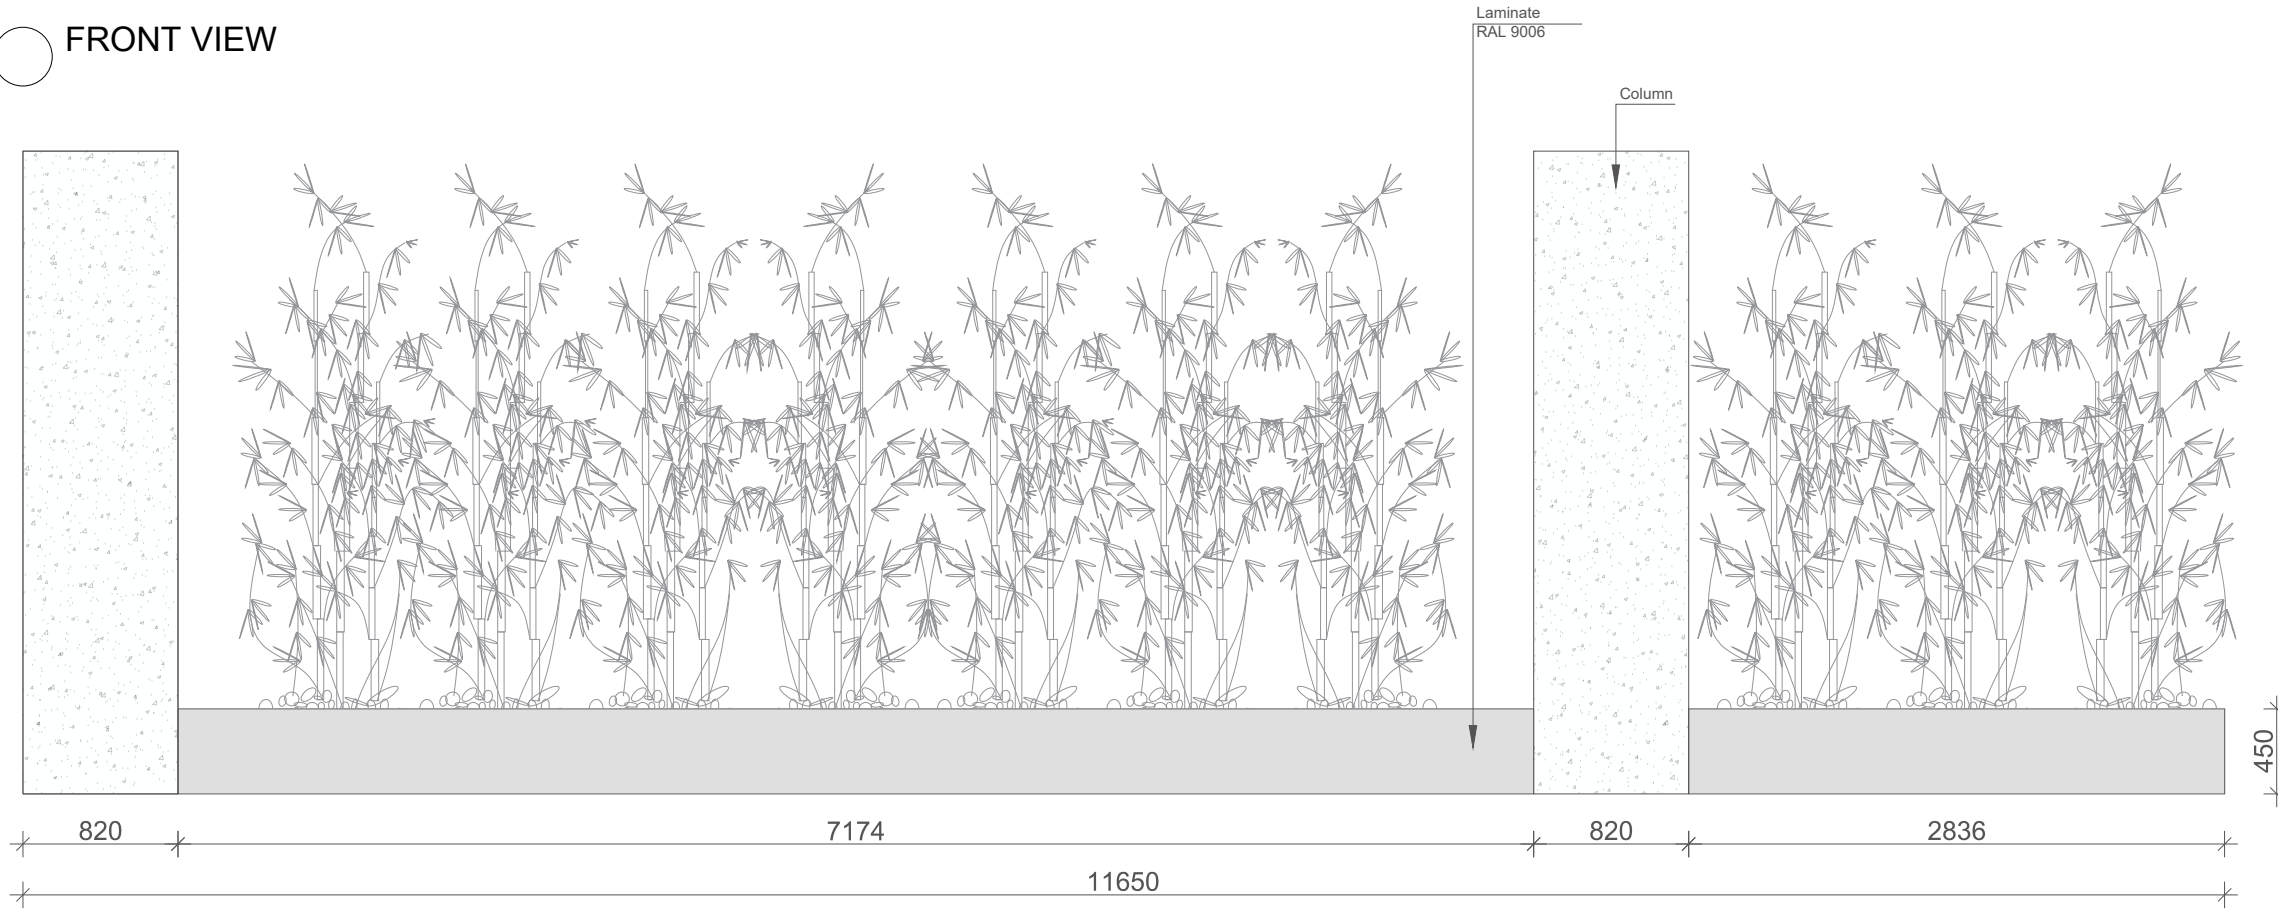

SIDE VIEW



TOP VIEW

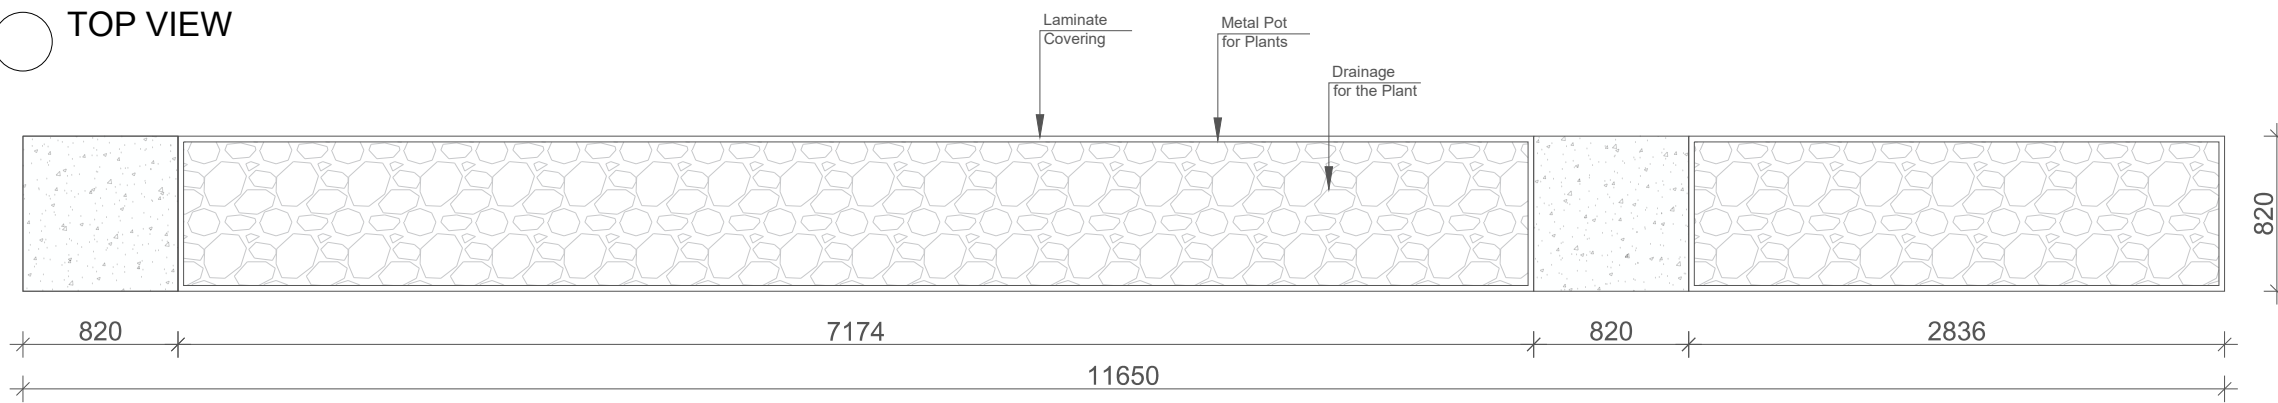

PROJECT INFORMATION

PROJECT
TBC OFFICE UZ

STATUS
DETAILED

DRAWING NAME
CM - 03

FORMAT	SCALE	DATE
A3		25.01.31

DRAWING #	REVISION	DATE
A-1014	01	25.01.31

CM - 04
Level 1

COMPANY



GENERAL COMMENT

- ALL RIGHTS ARE RESERVED BY MATERIAL EDITORS
- ALL DIMENSIONS SHOULD BE CHECKED ON SITE
- ANY CHANGES SHOULD BE DISCUSSED WITH MATERIAL EDITORS TEAM

COMMENT

LEGEND

PROJECT INFORMATION

PROJECT
TBC OFFICE UZ


STATUS
DETAILED

DRAWING NAME
CM - 04


FORMAT	SCALE	DATE
A3		25.01.31

DRAWING #	REVISION	DATE
A-1015	01	25.01.31


FRONT VIEW

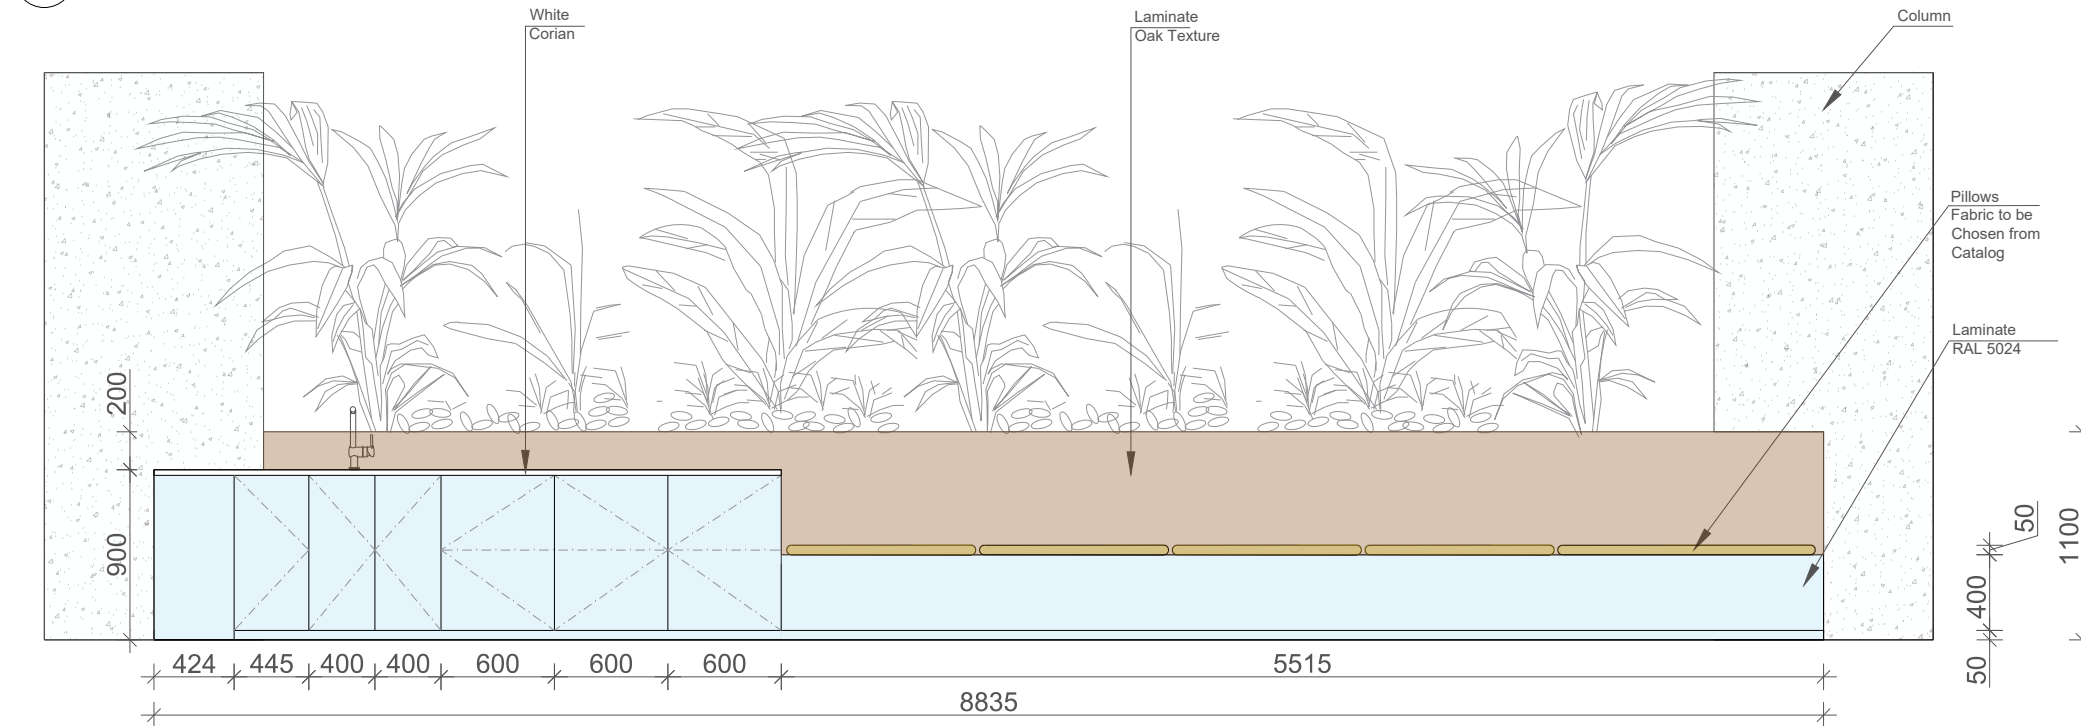

SIDE VIEW

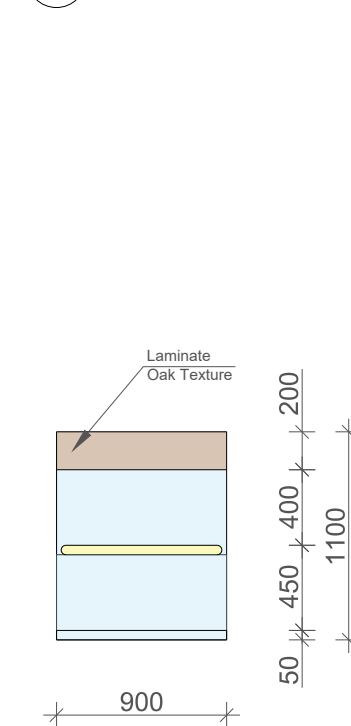


TOP VIEW

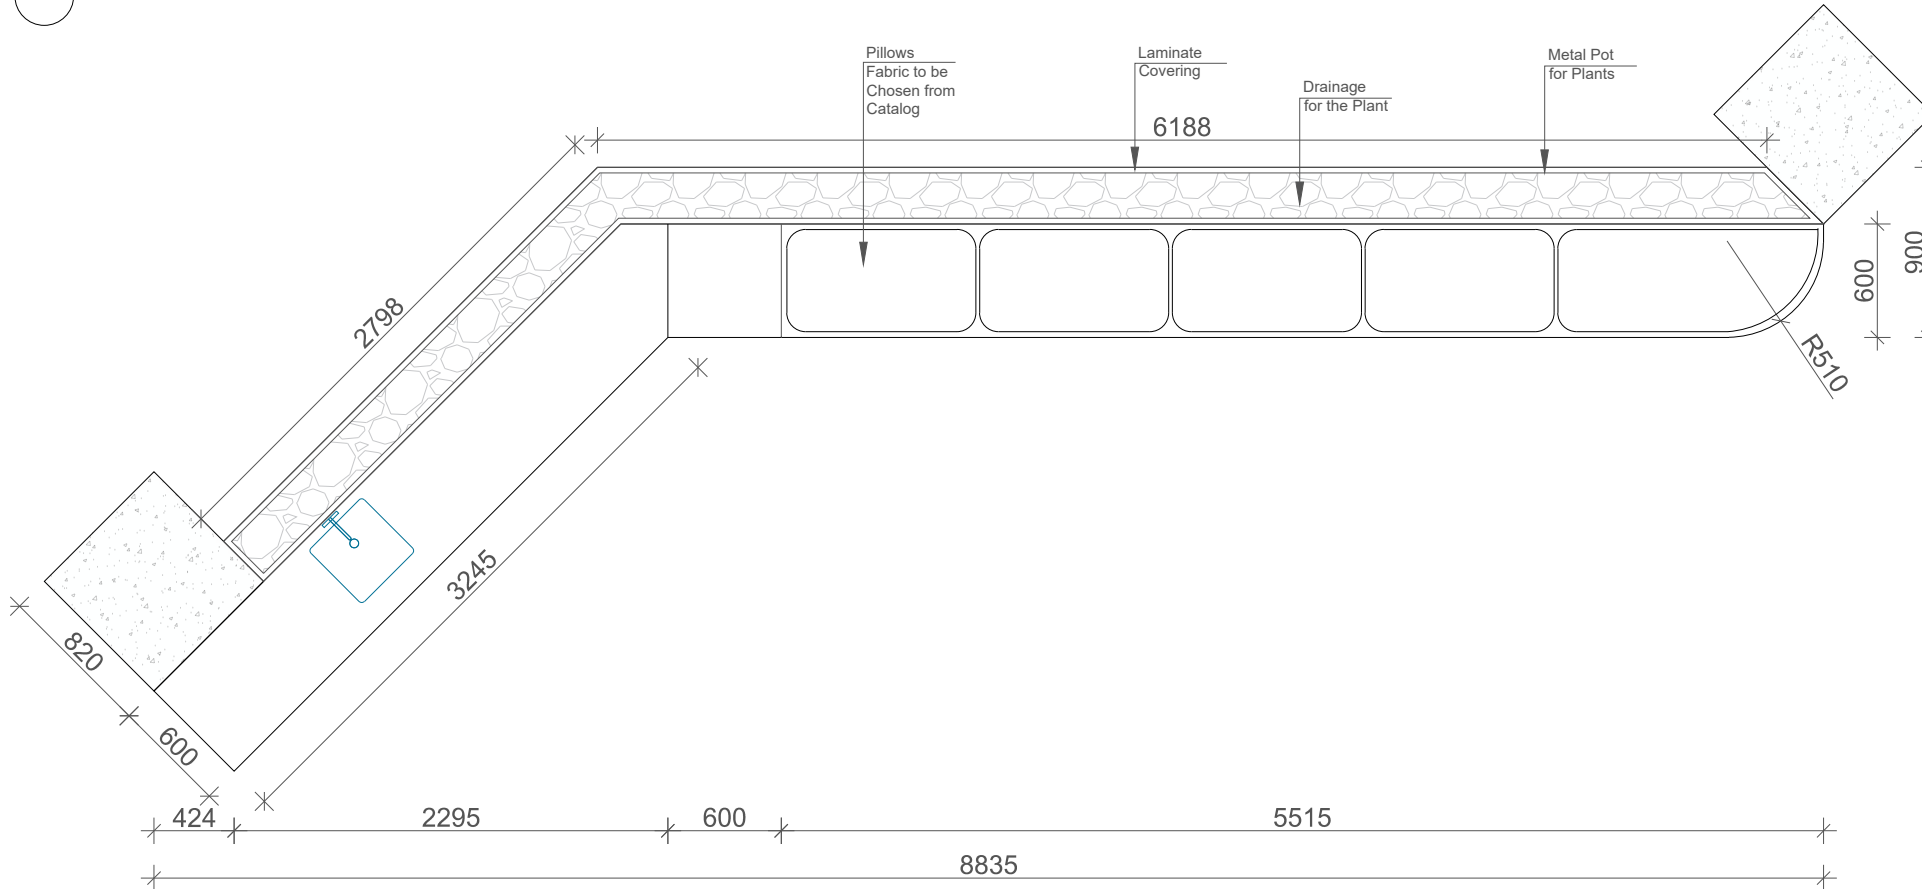


CM - 05 x6
Level 1


FRONT VIEW

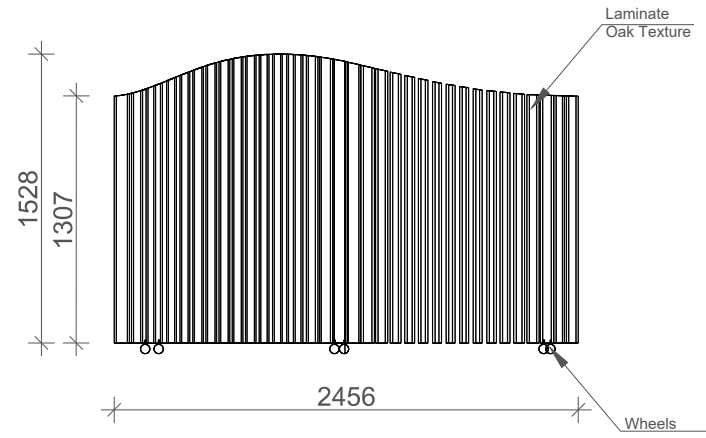

SIDE VIEW

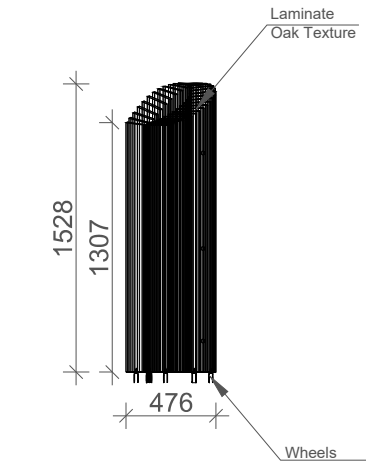

TOP VIEW

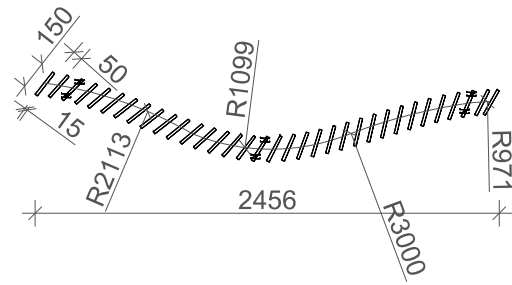

COMPANY



GENERAL COMMENT

- ALL RIGHTS ARE RESERVED BY MATERIAL EDITORS
- ALL DIMENSIONS SHOULD BE CHECKED ON SITE
- ANY CHANGES SHOULD BE DISCUSSED WITH MATERIAL EDITORS TEAM

COMMENT

LEGEND

PROJECT INFORMATION

PROJECT
TBC OFFICE UZ

STATUS
DETAILED

DRAWING NAME
CM - 05

FORMAT	SCALE	DATE
A3		25.01.31

DRAWING #	REVISION	DATE
A-1016	01	25.01.31

CM - 06
Level 1

CM - 06-01
Level 2

COMPANY



GENERAL COMMENT

- ALL RIGHTS ARE RESERVED BY MATERIAL EDITORS
- ALL DIMENSIONS SHOULD BE CHECKED ON SITE
- ANY CHANGES SHOULD BE DISCUSSED WITH MATERIAL EDITORS TEAM

COMMENT

LEGEND

PROJECT INFORMATION

PROJECT
TBC OFFICE UZ


STATUS
DETAILED

DRAWING NAME
CM - 06


FORMAT	SCALE	DATE
A3		25.01.31

DRAWING #	REVISION	DATE
A-1017	01	25.01.31


FRONT VIEW

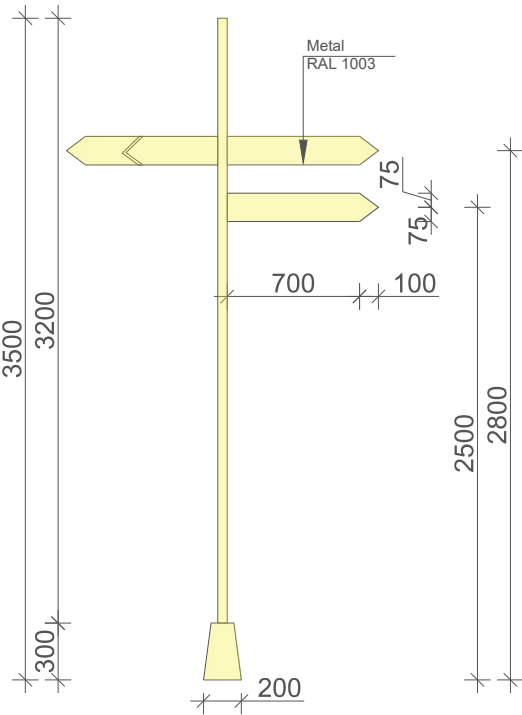


SIDE VIEW

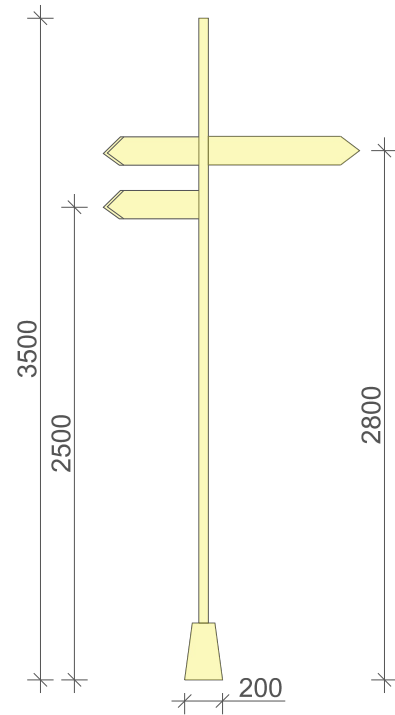


FRONT VIEW

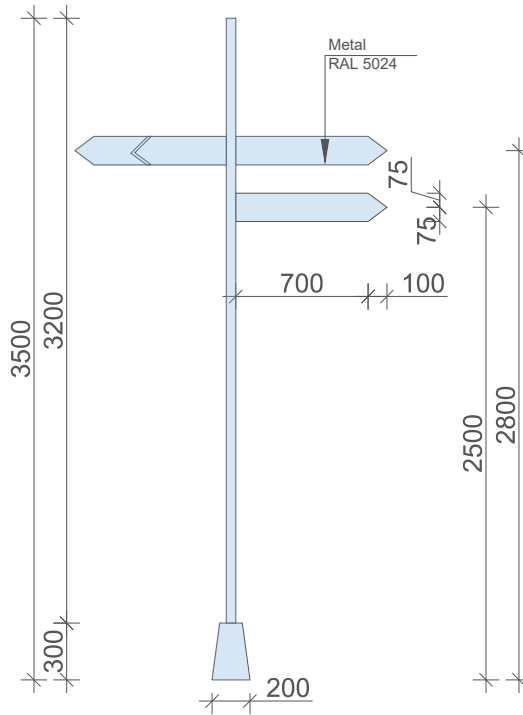


SIDE VIEW

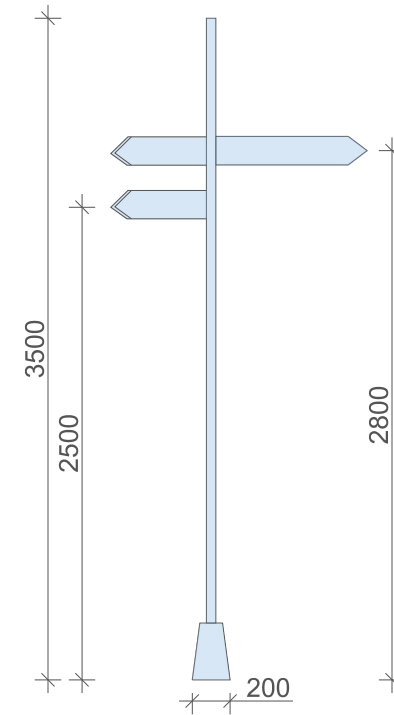

TOP VIEW

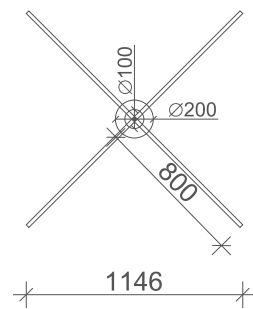

TOP VIEW

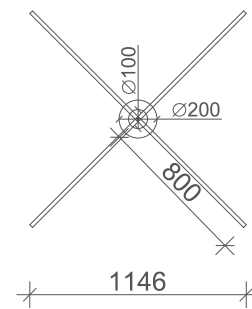

CM - 07
Level 1

COMPANY



GENERAL COMMENT

- ALL RIGHTS ARE RESERVED BY MATERIAL EDITORS
- ALL DIMENSIONS SHOULD BE CHECKED ON SITE
- ANY CHANGES SHOULD BE DISCUSSED WITH MATERIAL EDITORS TEAM

COMMENT

LEGEND

PROJECT INFORMATION

PROJECT
TBC OFFICE UZ


STATUS
DETAILED

DRAWING NAME
CM - 07


FORMAT	SCALE	DATE
A3		25.01.31

DRAWING #	REVISION	DATE
A-1018	01	25.01.31


FRONT VIEW

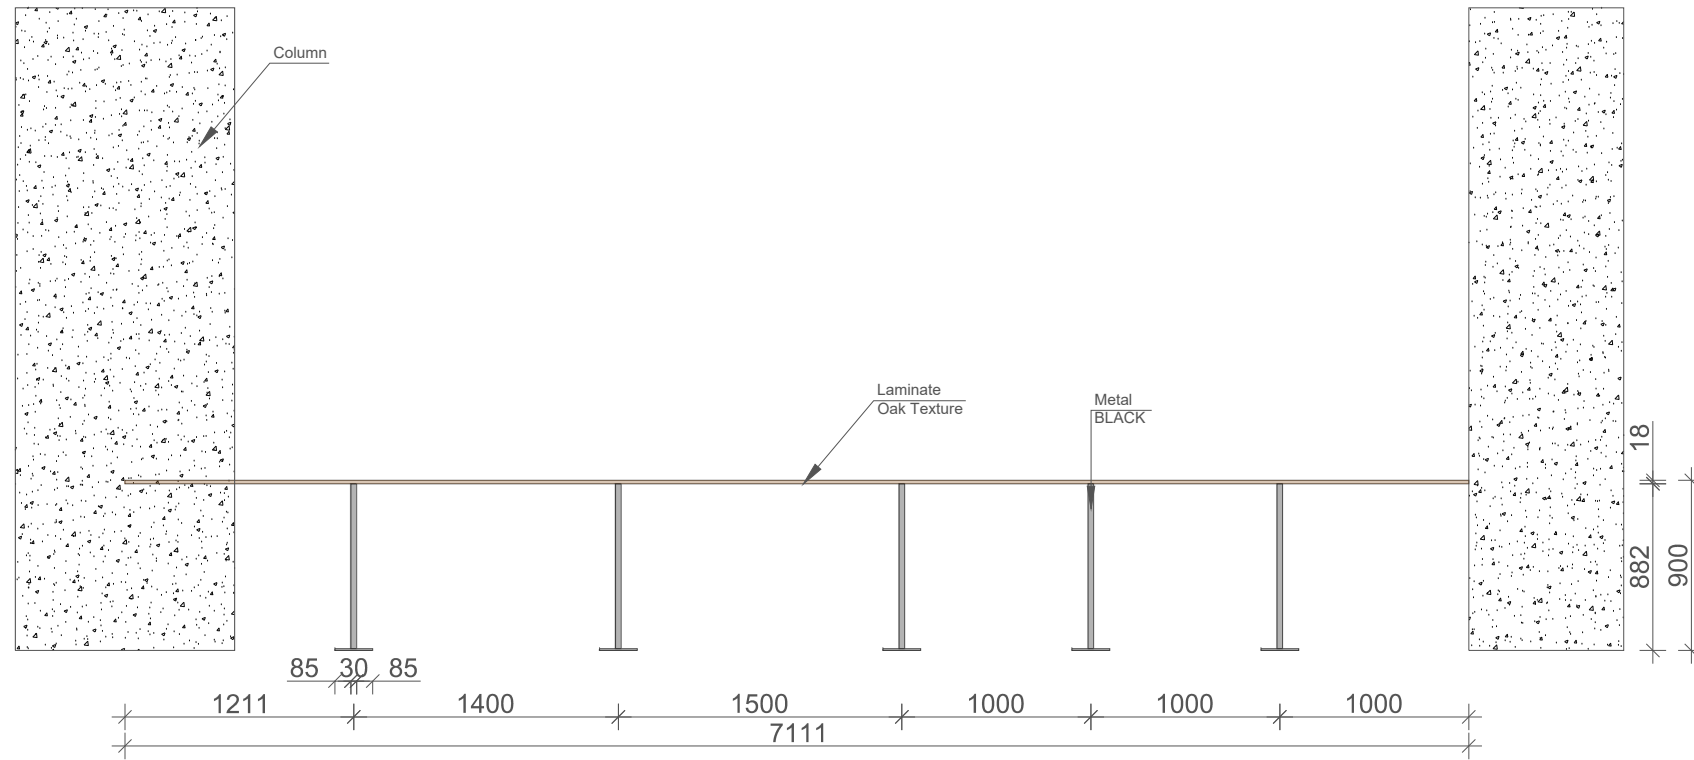

SIDE VIEW

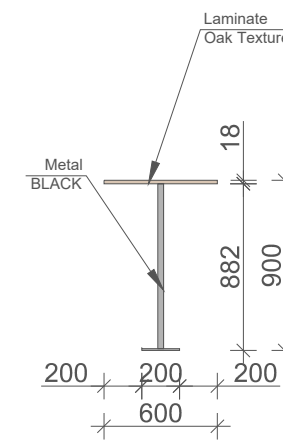

TOP VIEW

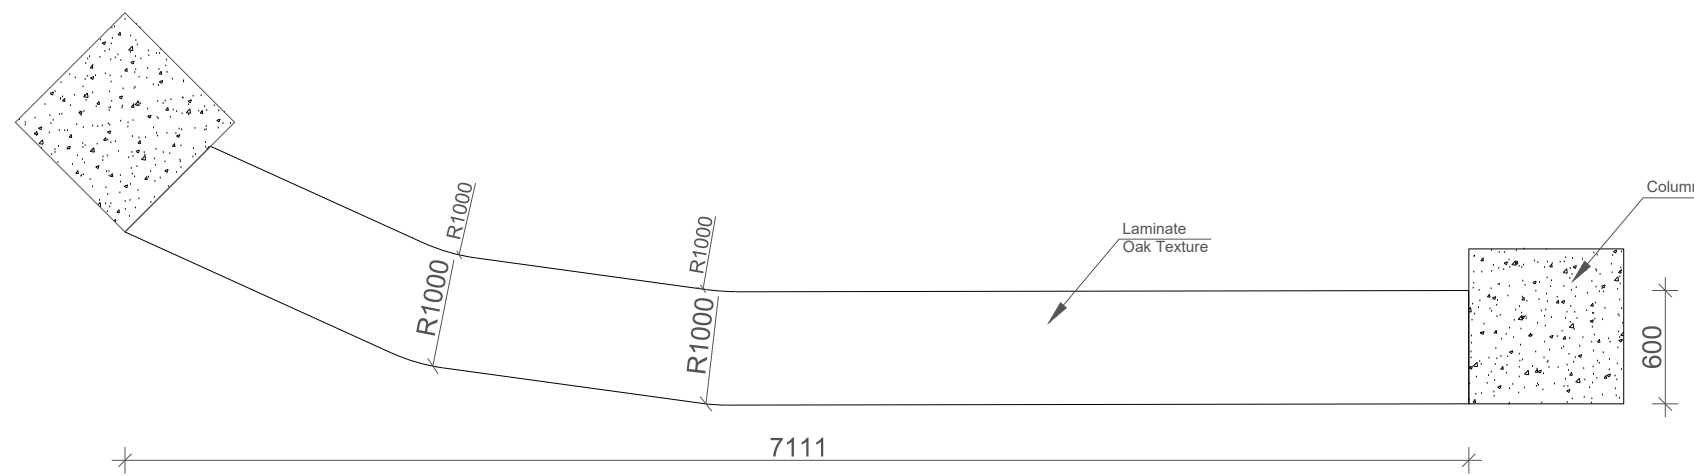

CM - 08
Level 1

COMPANY



GENERAL COMMENT



- ALL RIGHTS ARE RESERVED BY MATERIAL EDITORS
- ALL DIMENSIONS SHOULD BE CHECKED ON SITE
- ANY CHANGES SHOULD BE DISCUSSED WITH MATERIAL EDITORS TEAM

COMMENT


LEGEND

FRONT VIEW

SIDE VIEW

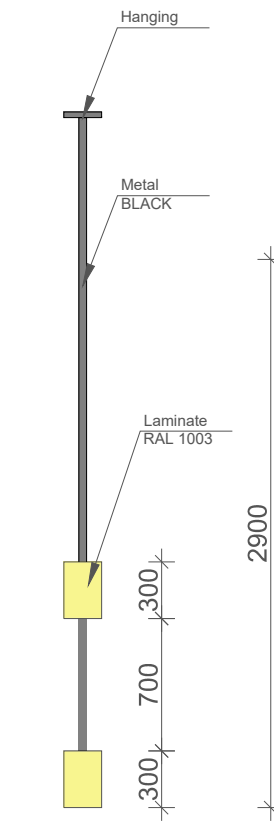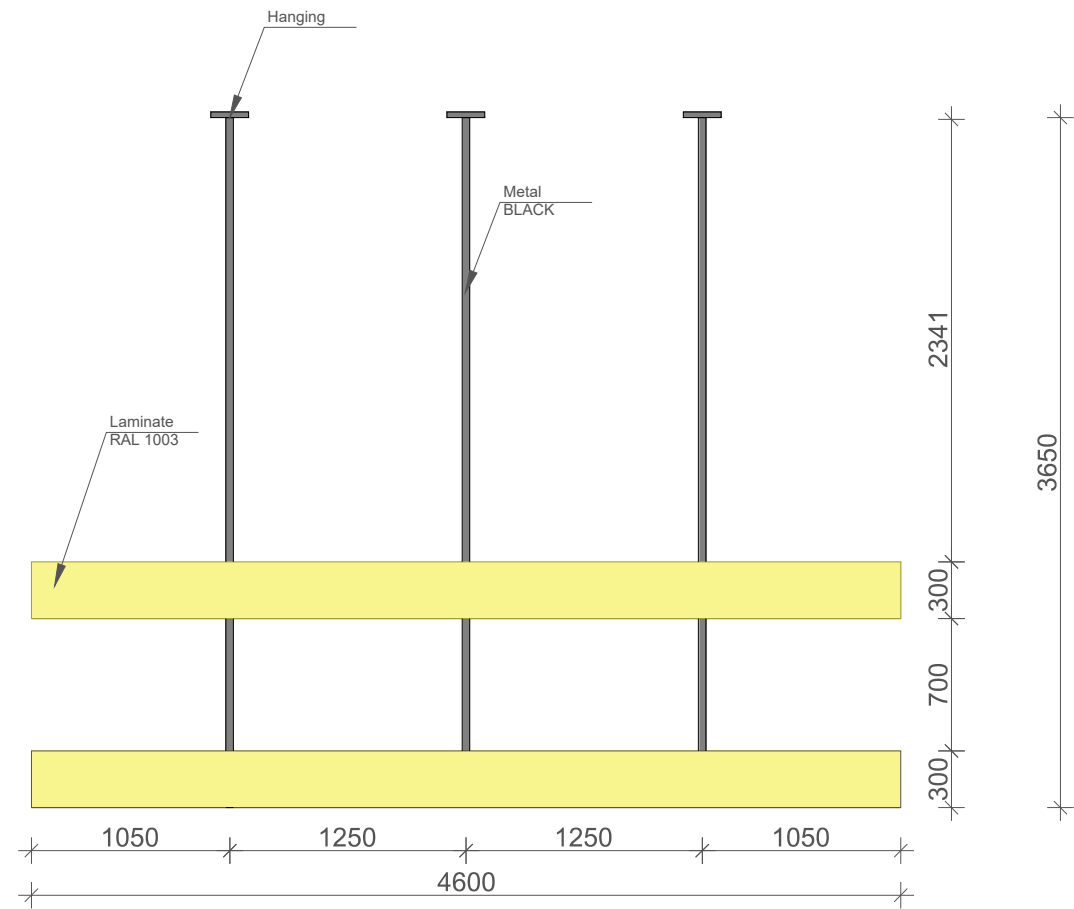

TOP VIEW

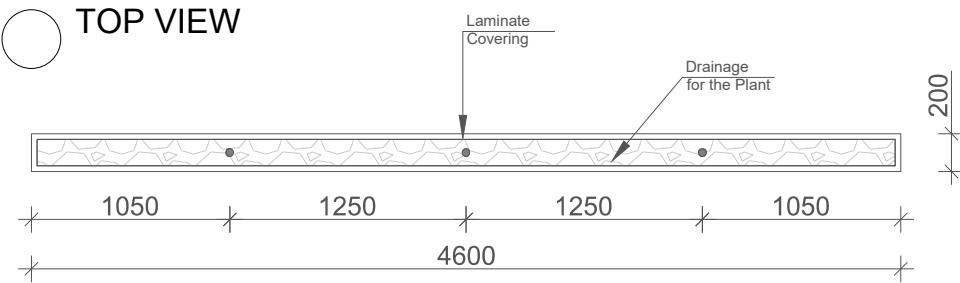

PROJECT INFORMATION

PROJECT
TBC OFFICE UZ

STATUS
DETAILED


DRAWING NAME
CM - 08

FORMAT	SCALE	DATE
A3		25.01.31


DRAWING #	REVISION	DATE
A-1019	01	25.01.31

CM - 09 x6
Level 1


FRONT VIEW

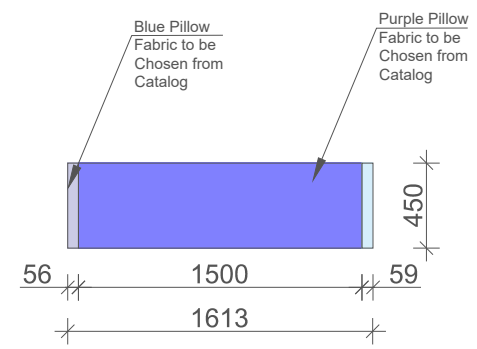

SIDE VIEW

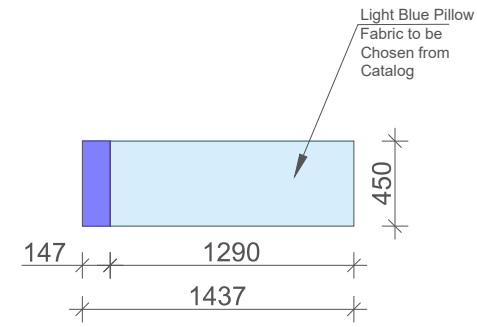


TOP VIEW

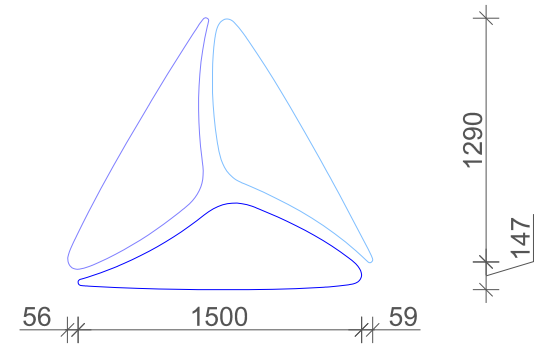


COMPANY		
MAT.		
GENERAL COMMENT		
<ul style="list-style-type: none"> ALL RIGHTS ARE RESERVED BY MATERIAL EDITORS ALL DIMENSIONS SHOULD BE CHECKED ON SITE ANY CHANGES SHOULD BE DISCUSSED WITH MATERIAL EDITORS TEAM 		
COMMENT		
LEGEND		
PROJECT INFORMATION		
PROJECT	TBC OFFICE UZ	
STATUS	DETAILED	
DRAWING NAME	CM - 09	
FORMAT	SCALE	DATE
A3		25.01.31
DRAWING #	REVISION	DATE
A-1020	01	25.01.31

CM - 10 x2
Level 1


FRONT VIEW

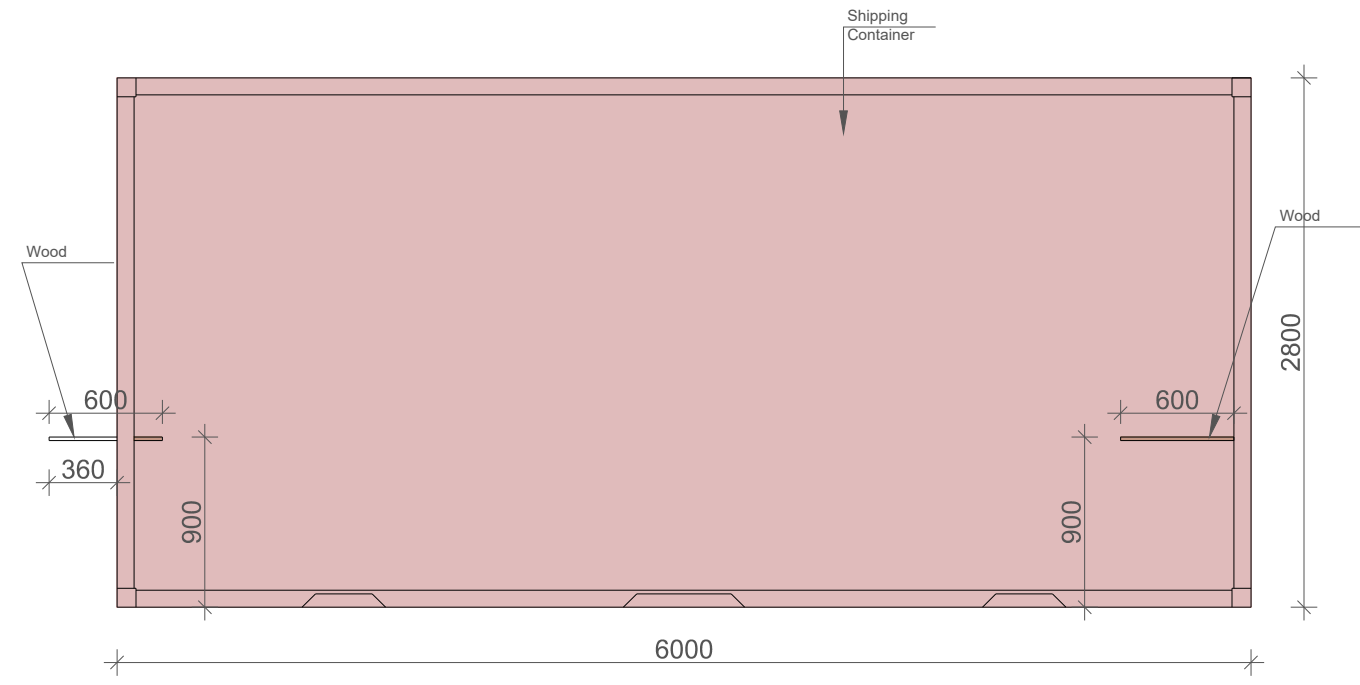

SIDE VIEW

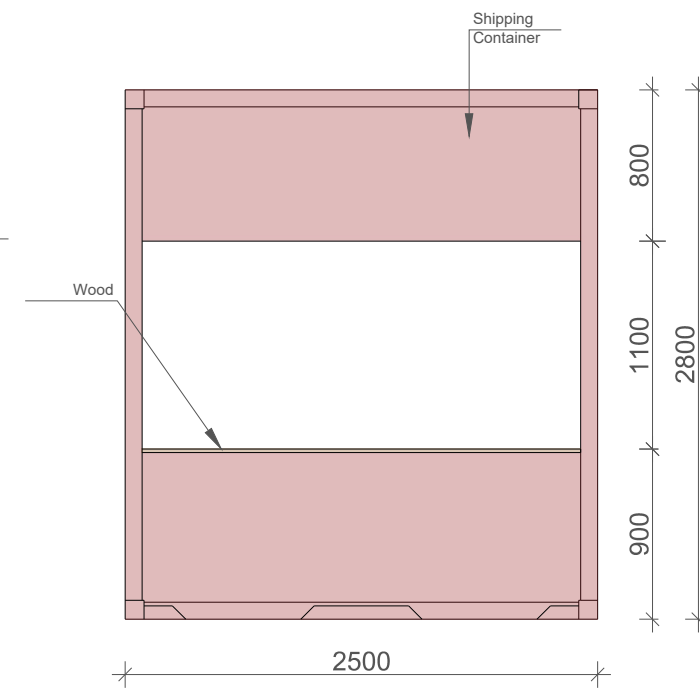


TOP VIEW

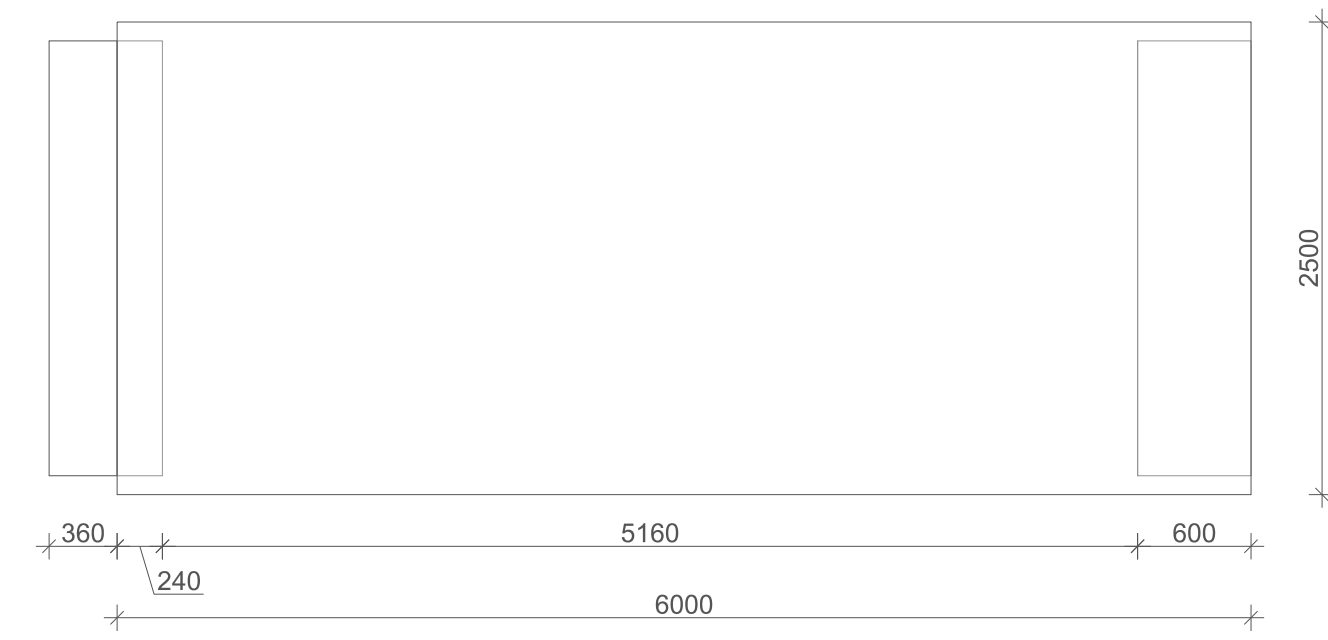


COMPANY		
MAT.		
GENERAL COMMENT		
<ul style="list-style-type: none"> ALL RIGHTS ARE RESERVED BY MATERIAL EDITORS ALL DIMENSIONS SHOULD BE CHECKED ON SITE ANY CHANGES SHOULD BE DISCUSSED WITH MATERIAL EDITORS TEAM 		
COMMENT		
LEGEND		
PROJECT INFORMATION		
PROJECT TBC OFFICE UZ		
STATUS DETAILED		
DRAWING NAME CM - 10		
FORMAT	SCALE	DATE
A3		25.01.31
DRAWING #	REVISION	DATE
A-1021	01	25.01.31

CM - 11
Level 1


FRONT VIEW

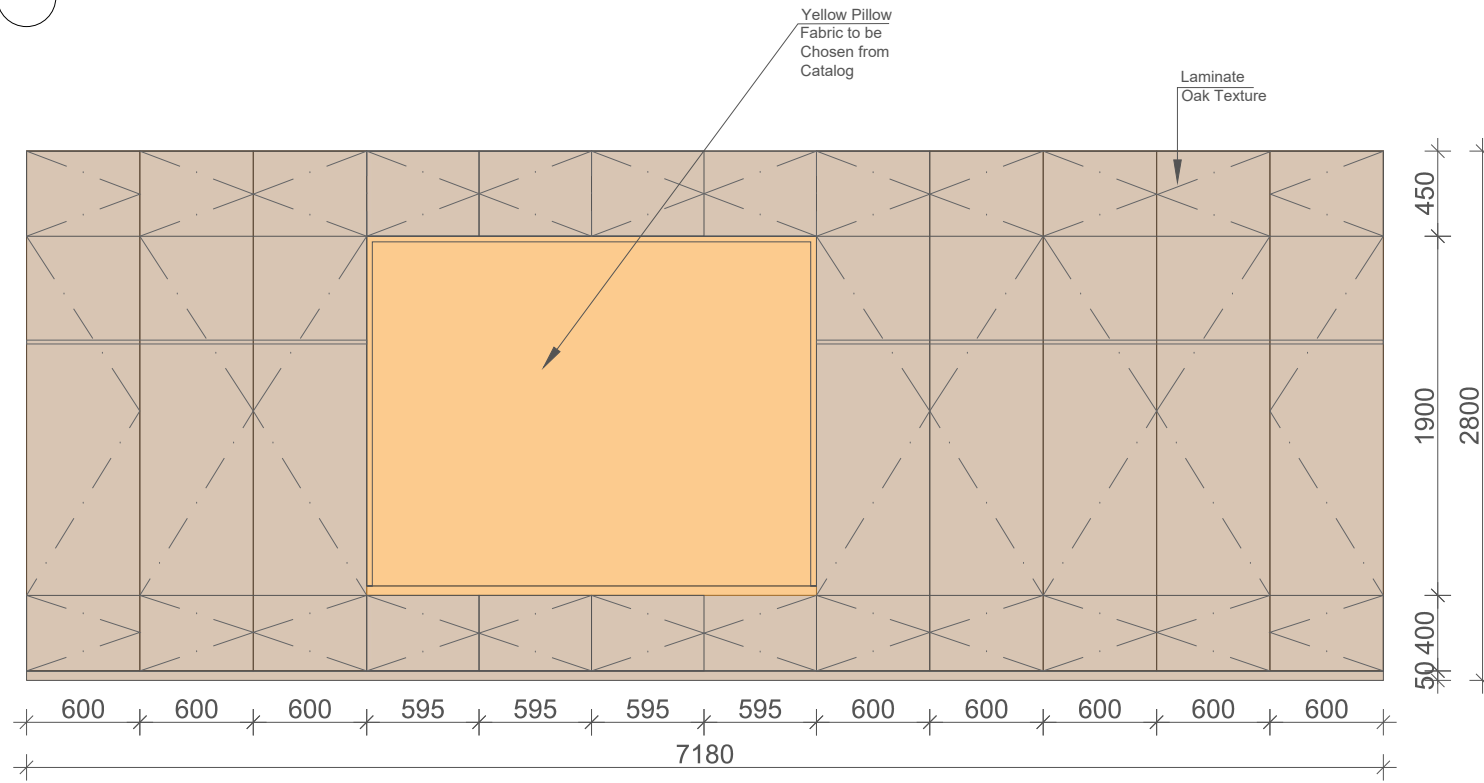

SIDE VIEW

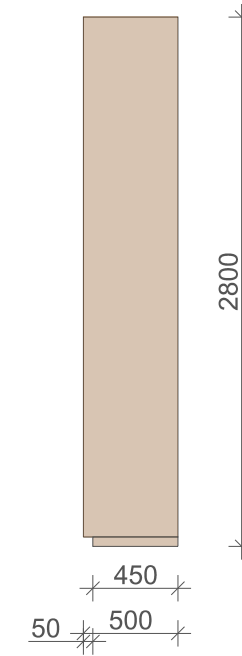

TOP VIEW

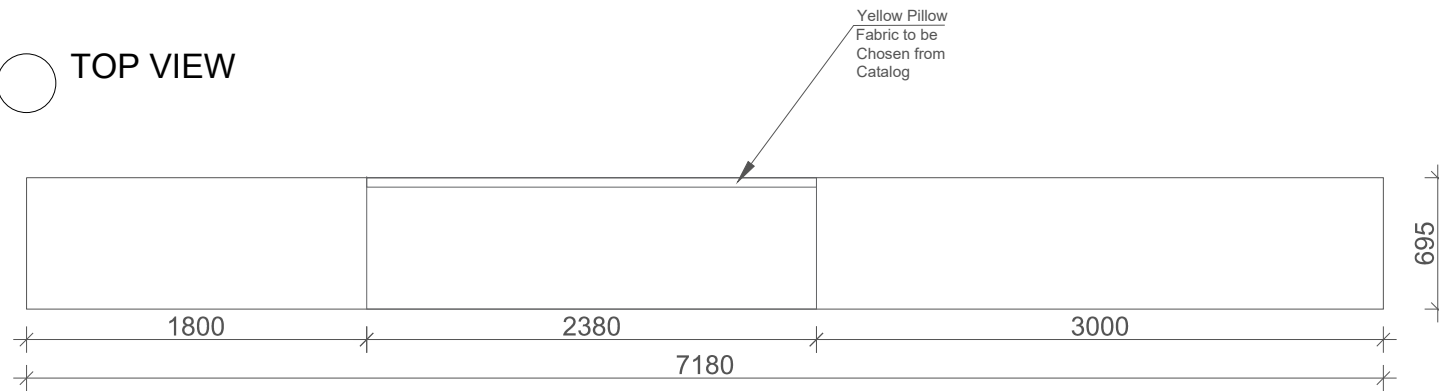

COMPANY



GENERAL COMMENT

- ALL RIGHTS ARE RESERVED BY MATERIAL EDITORS
- ALL DIMENSIONS SHOULD BE CHECKED ON SITE
- ANY CHANGES SHOULD BE DISCUSSED WITH MATERIAL EDITORS TEAM

COMMENT

LEGEND

PROJECT INFORMATION

PROJECT
TBC OFFICE UZ

STATUS
DETAILED


DRAWING NAME
CM - 11

FORMAT	SCALE	DATE
A3		25.01.31


DRAWING #	REVISION	DATE
A-1022	01	25.01.31

CM - 12
Level 1


FRONT VIEW

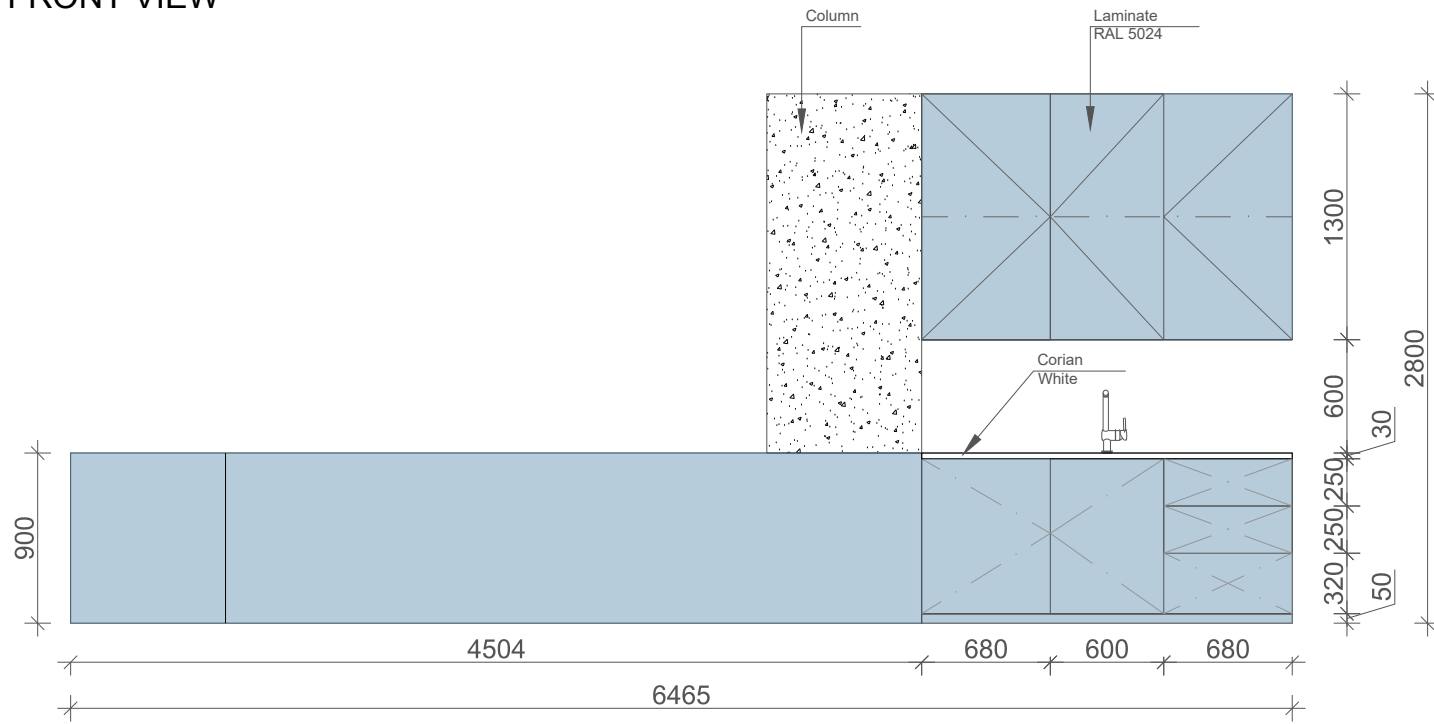


SIDE VIEW

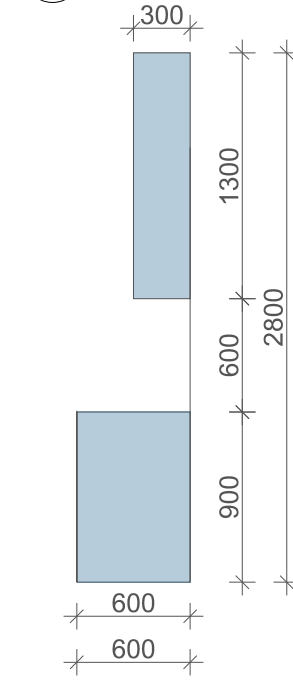


TOP VIEW

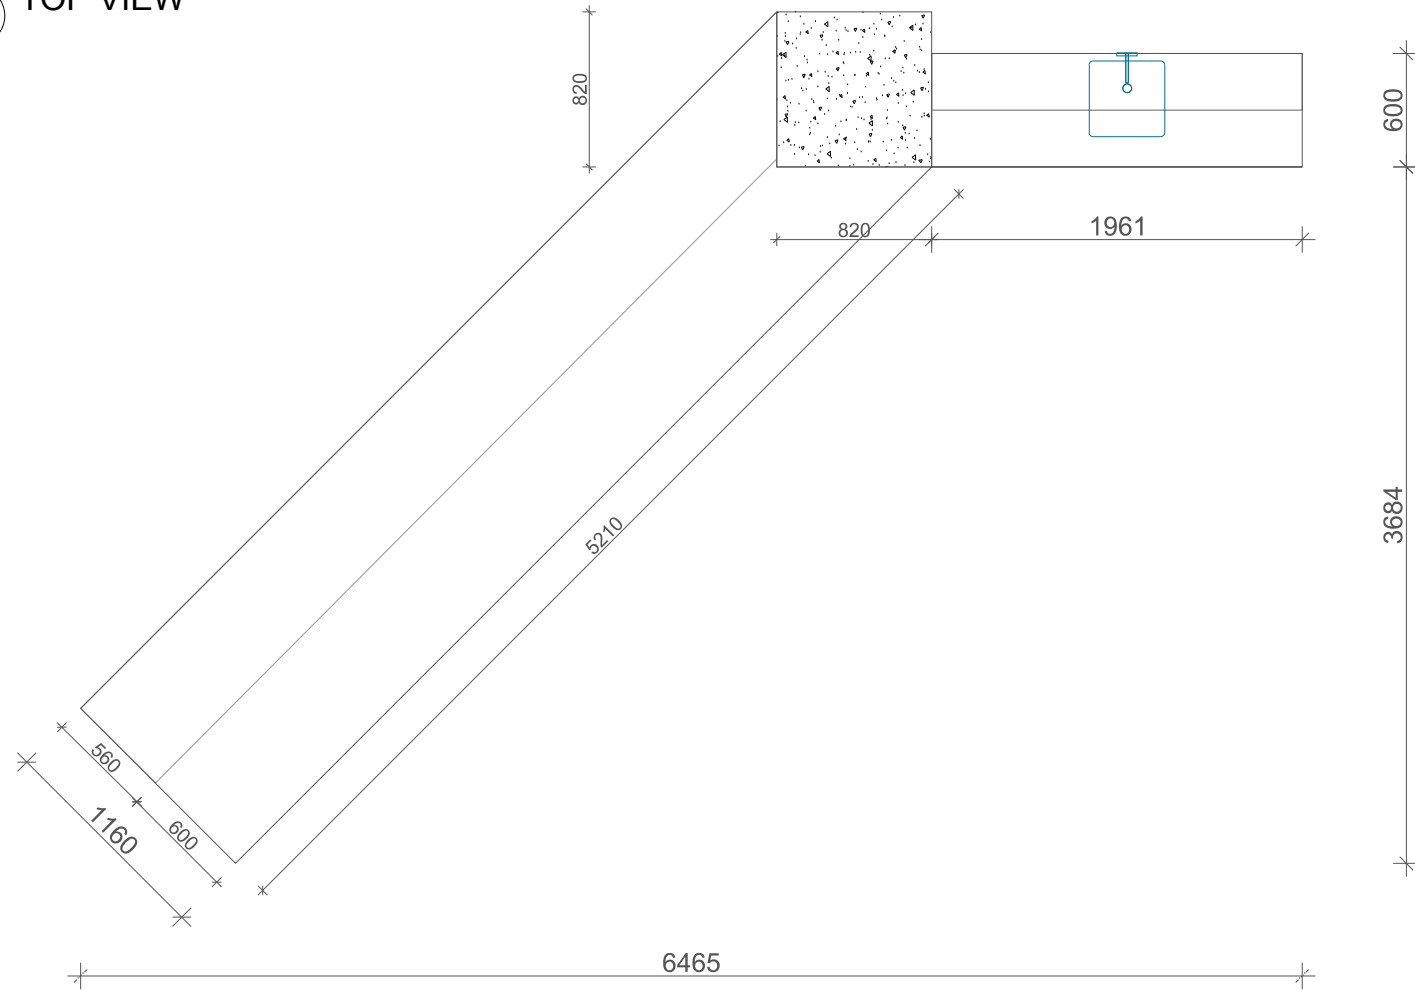

FRONT VIEW

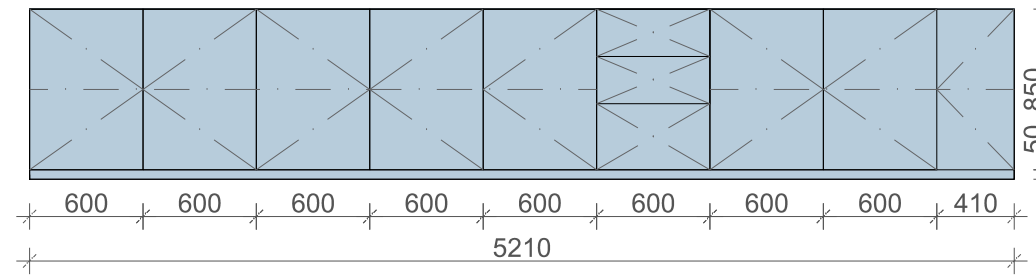

BACK VIEW

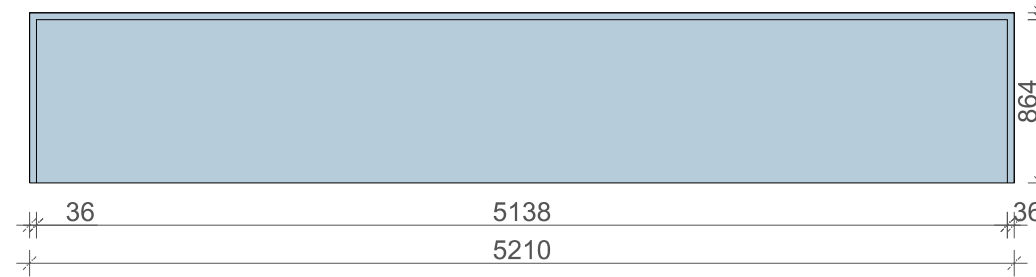

COMPANY



GENERAL COMMENT

- ALL RIGHTS ARE RESERVED BY MATERIAL EDITORS
- ALL DIMENSIONS SHOULD BE CHECKED ON SITE
- ANY CHANGES SHOULD BE DISCUSSED WITH MATERIAL EDITORS TEAM

COMMENT

LEGEND

PROJECT INFORMATION

PROJECT
TBC OFFICE UZ

STATUS
DETAILED


DRAWING NAME
CM - 12

FORMAT	SCALE	DATE
A3		25.01.31

DRAWING #	REVISION	DATE
A-1023	01	25.01.31

CM - 13
Level 1

TOP VIEW

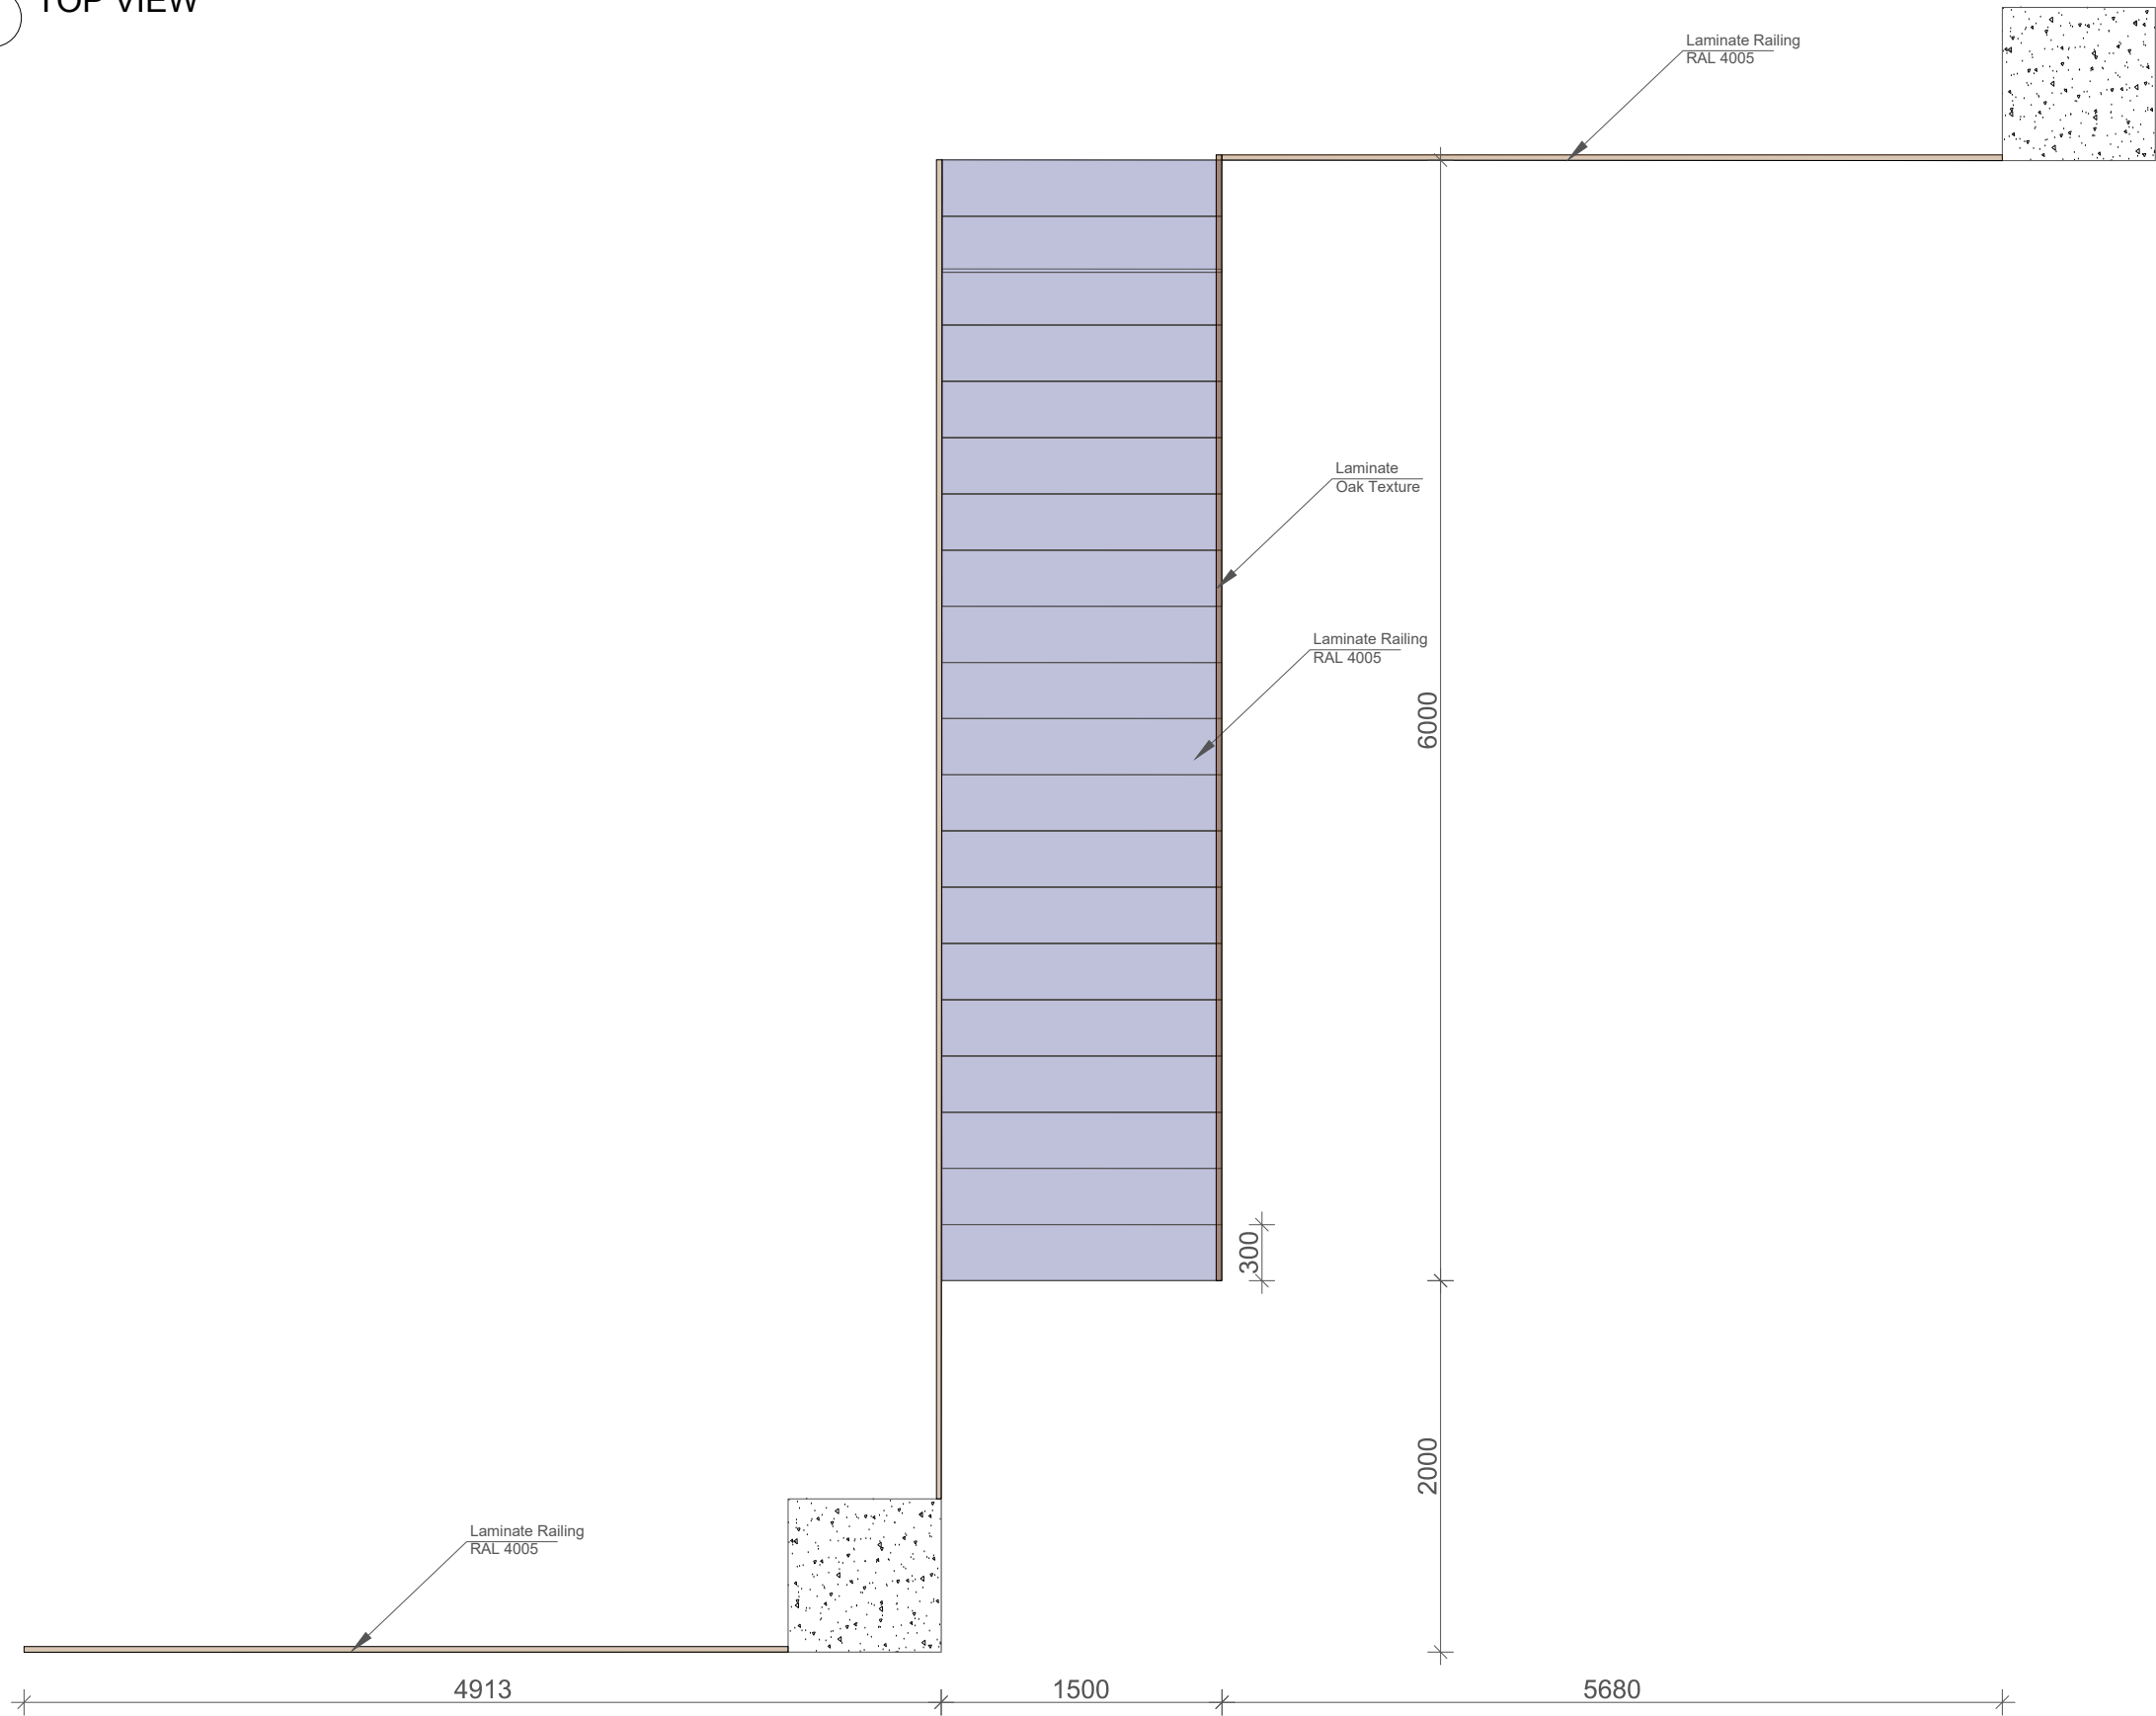

COMPANY



GENERAL COMMENT

- ALL RIGHTS ARE RESERVED BY MATERIAL EDITORS
- ALL DIMENSIONS SHOULD BE CHECKED ON SITE
- ANY CHANGES SHOULD BE DISCUSSED WITH MATERIAL EDITORS TEAM

COMMENT

Refer to SP-05, CM Furniture Drawings

REV-01 - CM 57 WAS ADDED

LEGEND

PROJECT INFORMATION

PROJECT
JTI OFFICE TBILISI

STATUS
DETAILED


DRAWING NAME
CM - 13

FORMAT	SCALE	DATE
A3		25.01.31

DRAWING #	REVISION	DATE
A-1024	02	25.01.31

- ALL RIGHTS ARE RESERVED BY MATERIAL EDITORS
- ALL DIMENSIONS SHOULD BE CHECKED ON SITE
- ANY CHANGES SHOULD BE DISCUSSED WITH MATERIAL EDITORS TEAM

SIDE VIEW

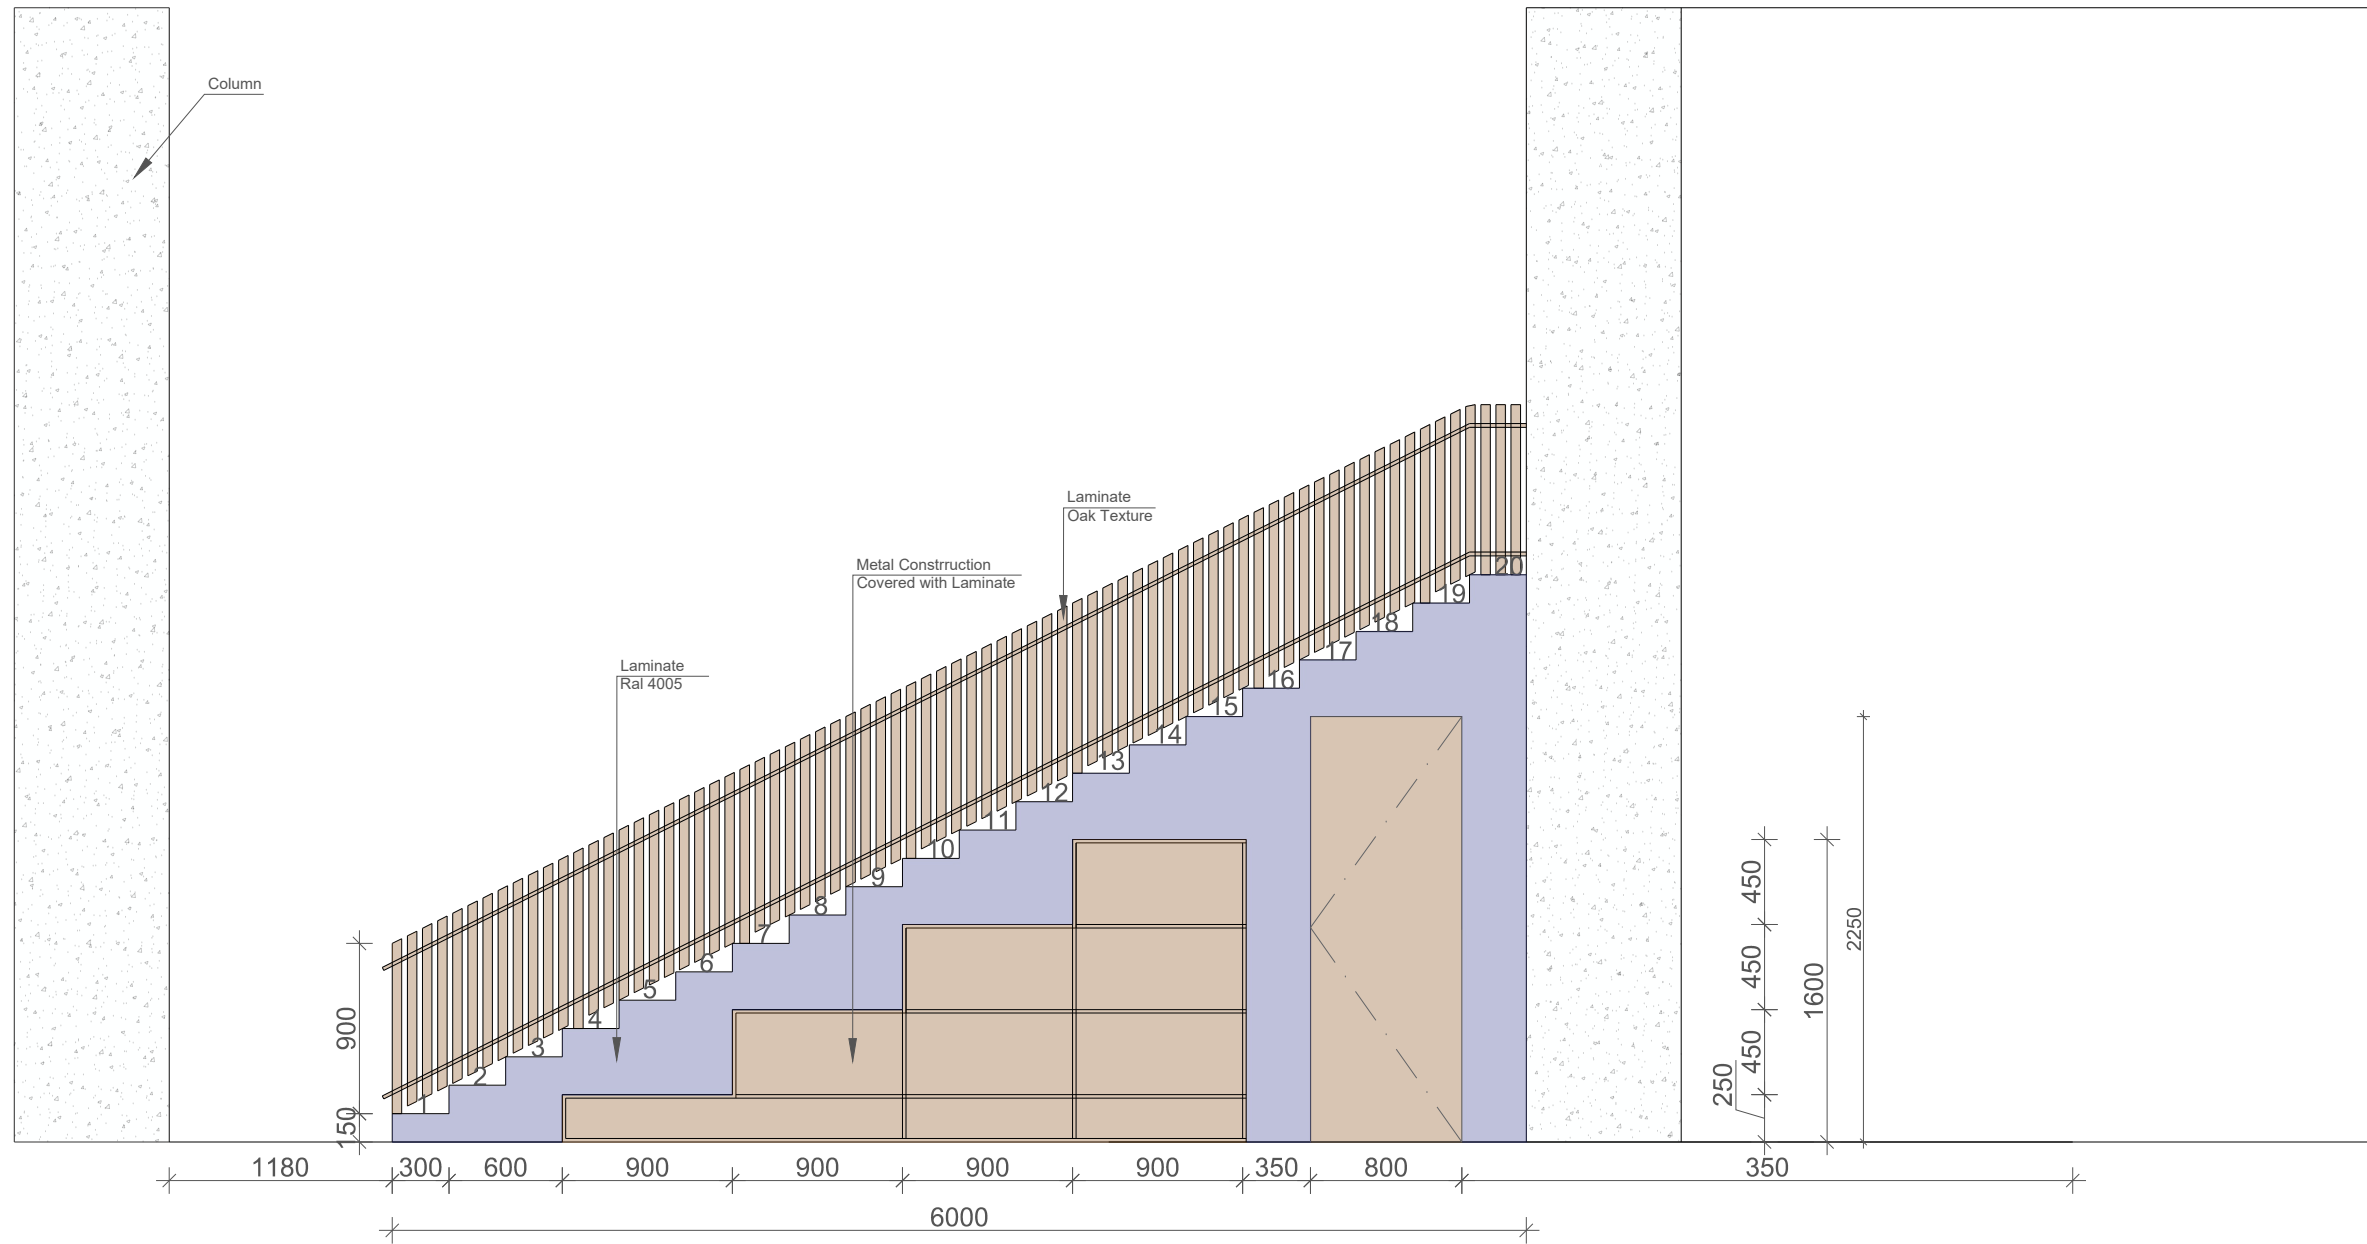

PROJECT INFORMATION

PROJECT
TBC OFFICE UZ

STATUS
DETAILED


DRAWING NAME
CM - 13

FORMAT	SCALE	DATE
A3		25.01.31

DRAWING #	REVISION	DATE
A-1025	01	25.01.31

CM - 13
Level 1

FRONT VIEW

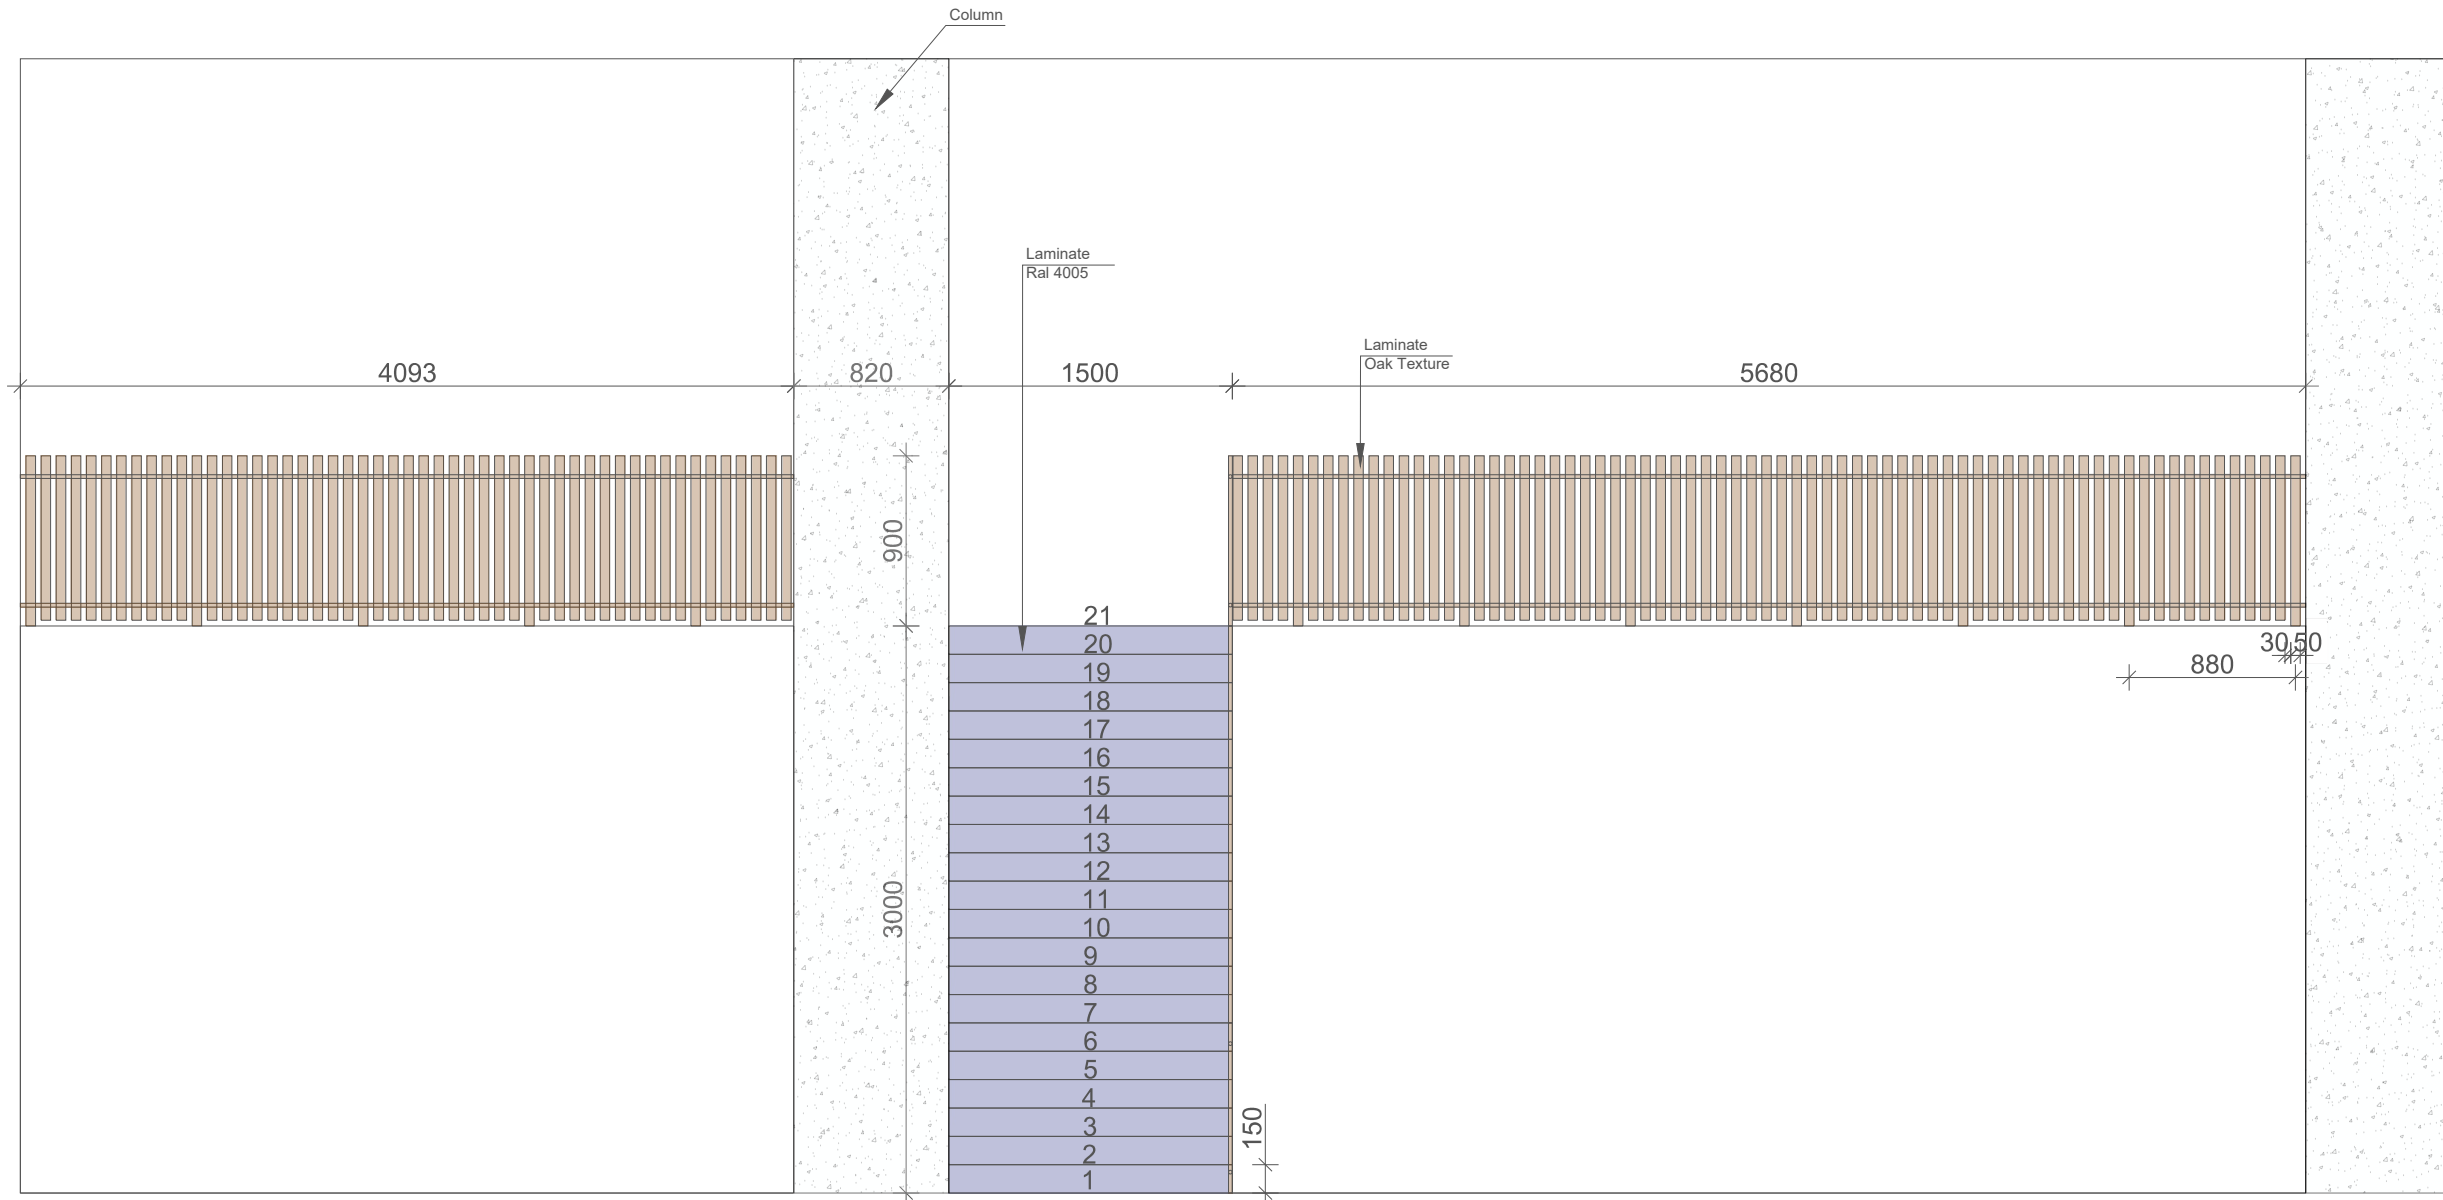

COMPANY



GENERAL COMMENT

- ALL RIGHTS ARE RESERVED BY MATERIAL EDITORS
- ALL DIMENSIONS SHOULD BE CHECKED ON SITE
- ANY CHANGES SHOULD BE DISCUSSED WITH MATERIAL EDITORS TEAM

COMMENT

LEGEND

PROJECT INFORMATION

PROJECT
TBC OFFICE UZ

STATUS
DETAILED


DRAWING NAME
CM - 13

FORMAT	SCALE	DATE
A3		25.01.31


DRAWING #	REVISION	DATE
A-1026	01	25.01.31

CM - 14
Level 1


FRONT VIEW

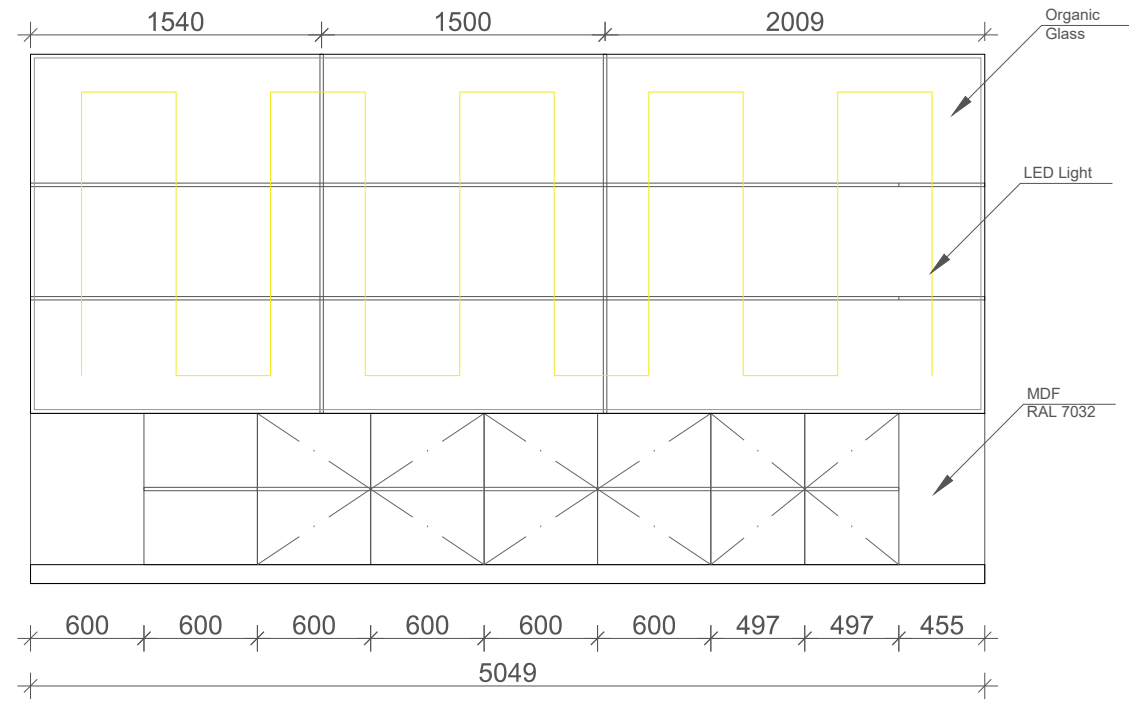

SIDE VIEW

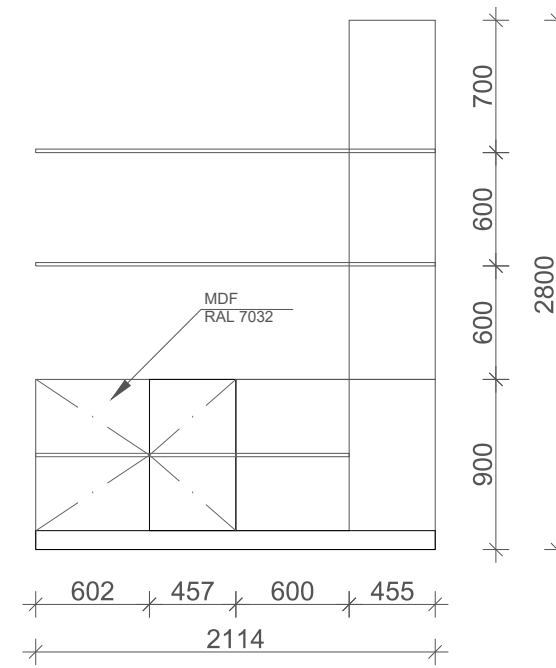

TOP VIEW

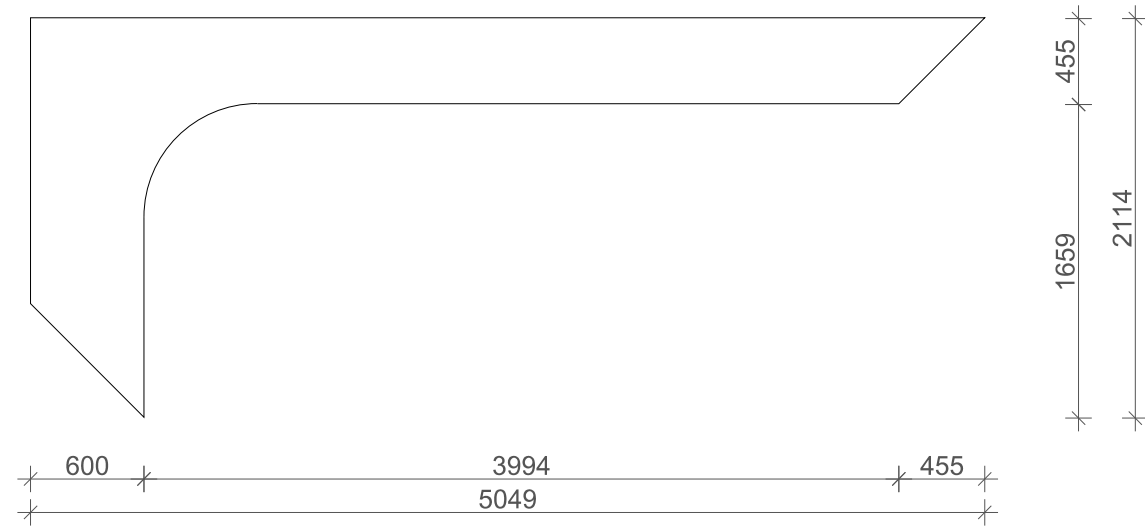

COMPANY



GENERAL COMMENT

- ALL RIGHTS ARE RESERVED BY MATERIAL EDITORS
- ALL DIMENSIONS SHOULD BE CHECKED ON SITE
- ANY CHANGES SHOULD BE DISCUSSED WITH MATERIAL EDITORS TEAM

COMMENT

LEGEND

PROJECT INFORMATION

PROJECT
TBC OFFICE UZ

STATUS
DETAILED

DRAWING NAME
CM - 14

FORMAT	SCALE	DATE
A3		25.01.31

DRAWING #	REVISION	DATE
A-1027	01	25.01.31

CM - 15
Level 1

COMPANY



GENERAL COMMENT

- ALL RIGHTS ARE RESERVED BY MATERIAL EDITORS
- ALL DIMENSIONS SHOULD BE CHECKED ON SITE
- ANY CHANGES SHOULD BE DISCUSSED WITH MATERIAL EDITORS TEAM

COMMENT

LEGEND

PROJECT INFORMATION

PROJECT
TBC OFFICE UZ


STATUS
DETAILED

DRAWING NAME
CM - 15


FORMAT	SCALE	DATE
A3		25.01.31

DRAWING #	REVISION	DATE
A-1028	01	25.01.31


FRONT VIEW

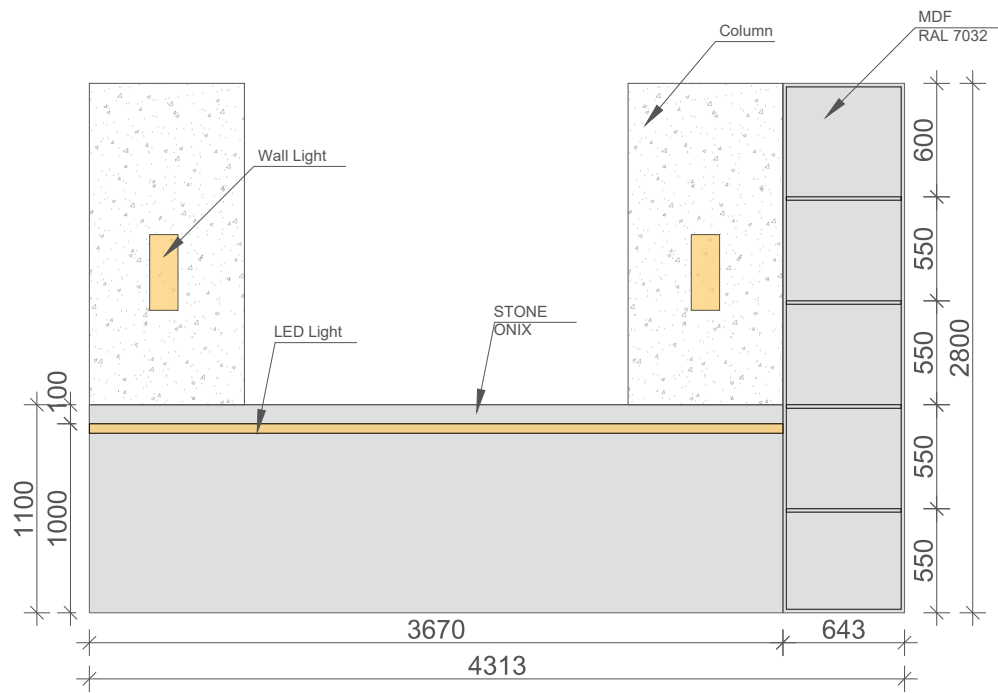


BACK VIEW

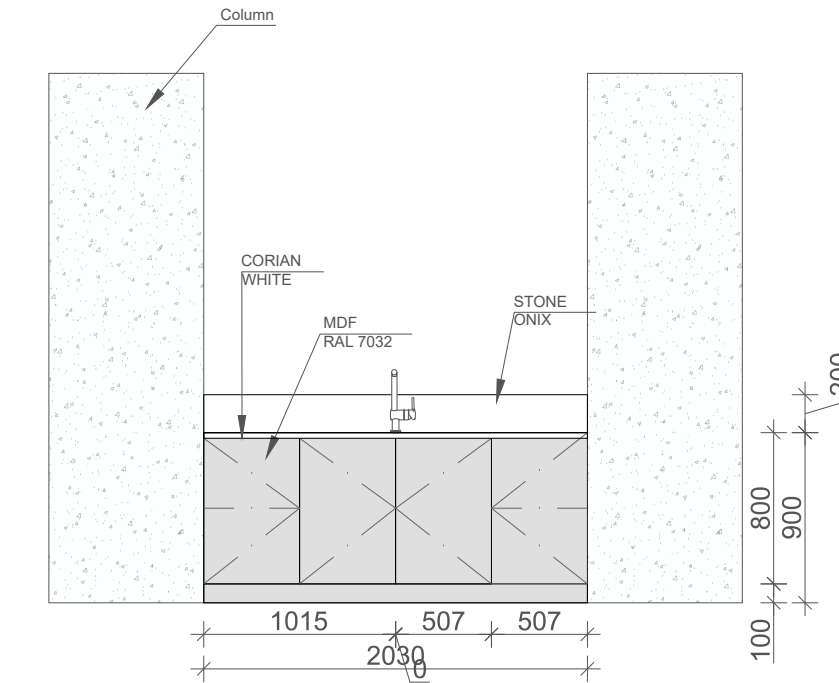


SIDE VIEW

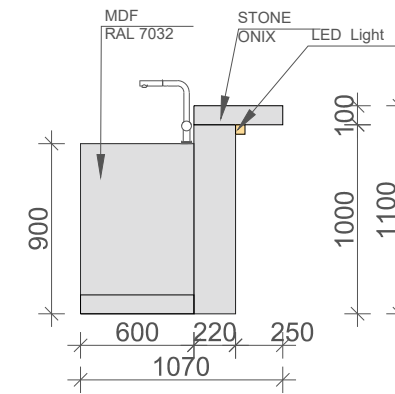


TOP VIEW

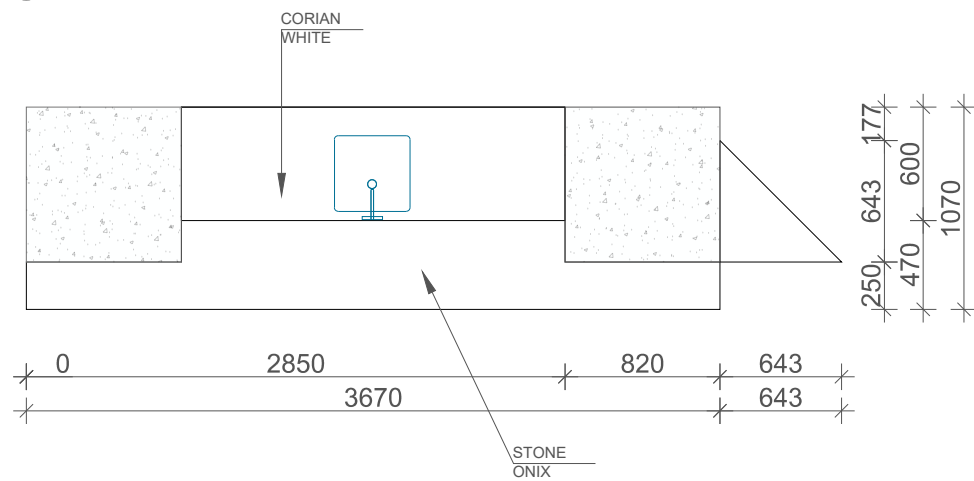


FRONT VIEW

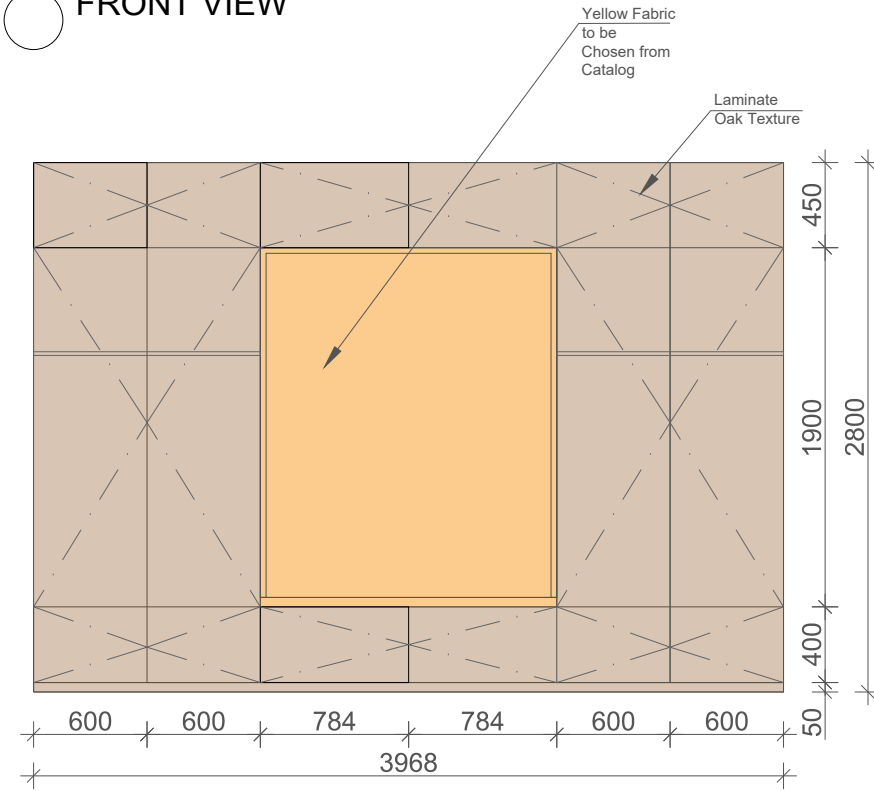

SIDE VIEW

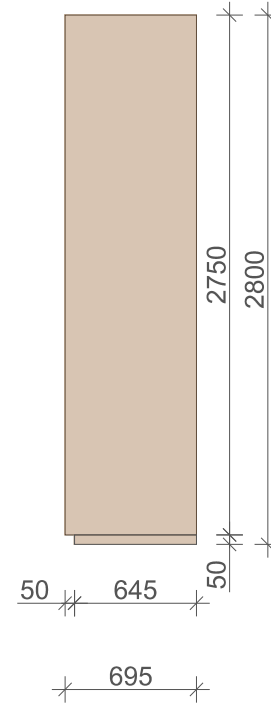

TOP VIEW

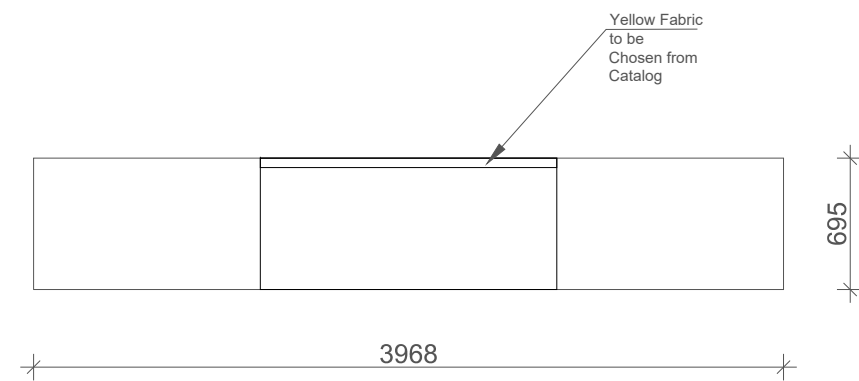

COMPANY



GENERAL COMMENT

- ALL RIGHTS ARE RESERVED BY MATERIAL EDITORS
- ALL DIMENSIONS SHOULD BE CHECKED ON SITE
- ANY CHANGES SHOULD BE DISCUSSED WITH MATERIAL EDITORS TEAM

COMMENT

LEGEND

PROJECT INFORMATION

PROJECT
TBC OFFICE UZ

STATUS
DETAILED


DRAWING NAME
CM - 16

FORMAT	SCALE	DATE
A3		25.01.31


DRAWING #	REVISION	DATE
A-1029	01	25.01.31

CM - 17
Level 1


FRONT VIEW

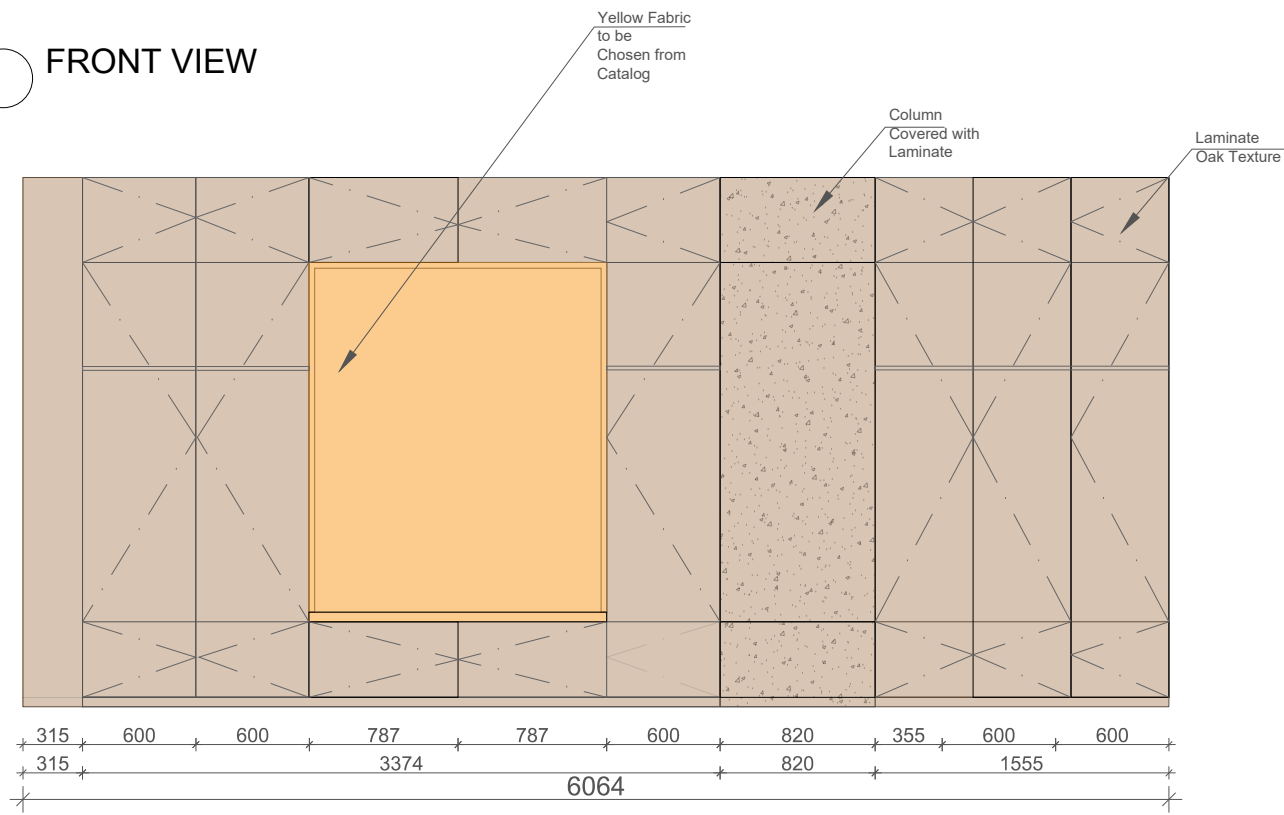

SIDE VIEW

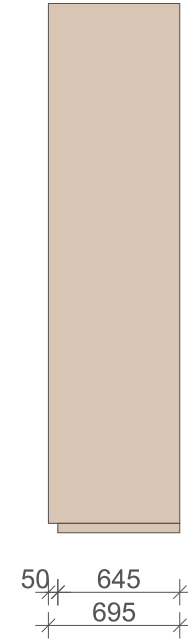

TOP VIEW

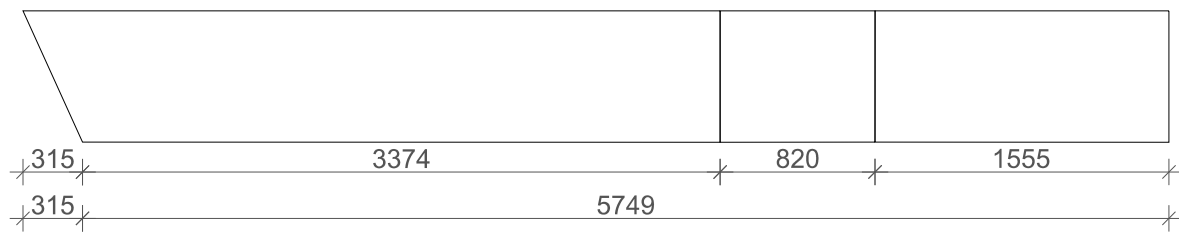

COMPANY



GENERAL COMMENT

- ALL RIGHTS ARE RESERVED BY MATERIAL EDITORS
- ALL DIMENSIONS SHOULD BE CHECKED ON SITE
- ANY CHANGES SHOULD BE DISCUSSED WITH MATERIAL EDITORS TEAM

COMMENT

LEGEND

PROJECT INFORMATION

PROJECT
TBC OFFICE UZ

STATUS
DETAILED



DRAWING NAME
CM - 17

FORMAT	SCALE	DATE
A3		25.01.31


DRAWING #	REVISION	DATE
A-1030	01	25.01.31

CM - 18
Level 1

FRONT VIEW

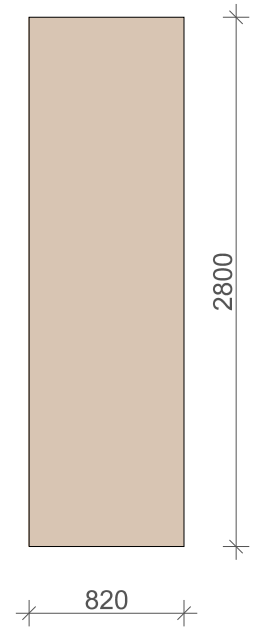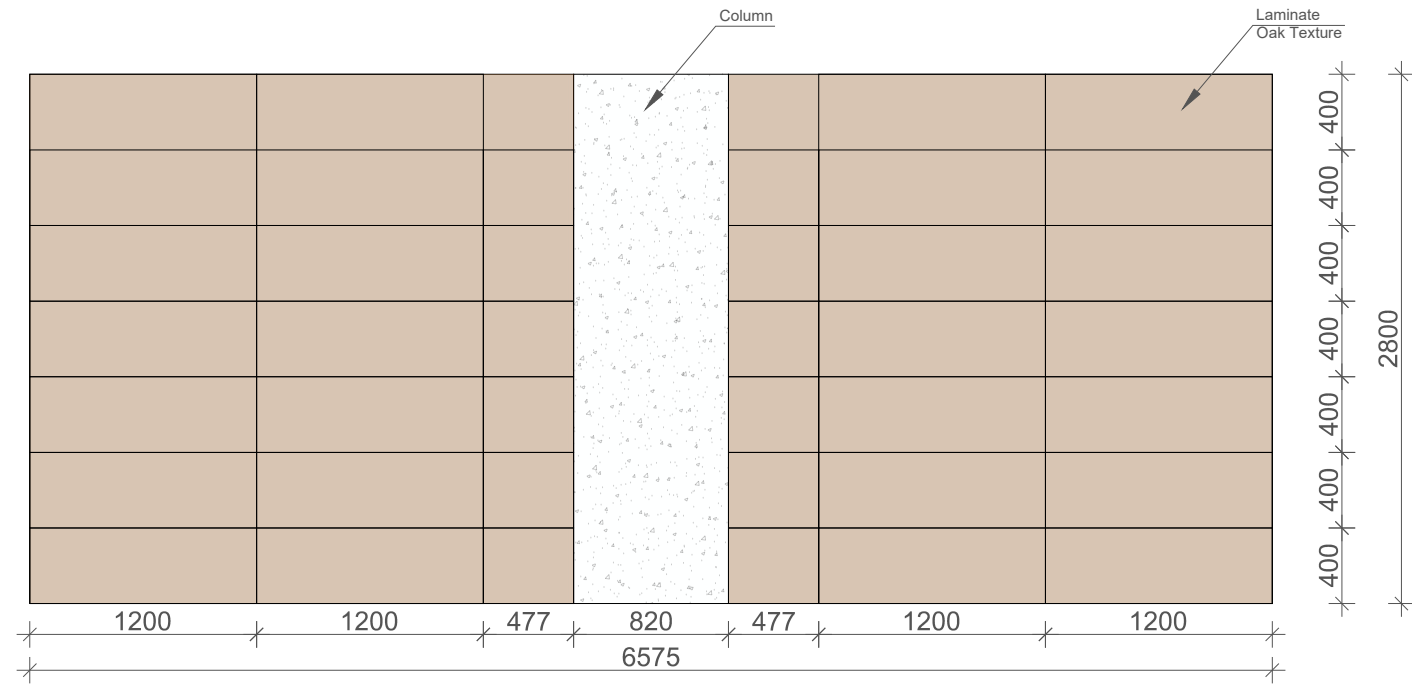

TOP VIEW

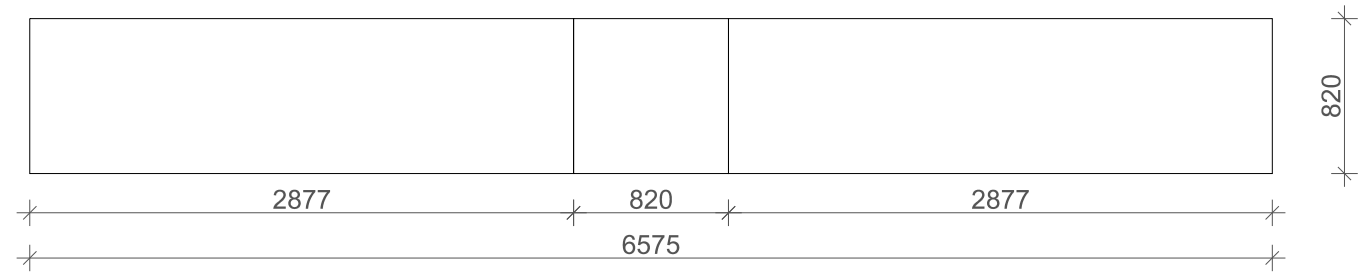

COMPANY



GENERAL COMMENT

- ALL RIGHTS ARE RESERVED BY MATERIAL EDITORS
- ALL DIMENSIONS SHOULD BE CHECKED ON SITE
- ANY CHANGES SHOULD BE DISCUSSED WITH MATERIAL EDITORS TEAM

COMMENT

LEGEND

PROJECT INFORMATION

PROJECT
TBC OFFICE UZ

STATUS
DETAILED



DRAWING NAME
CM - 18

FORMAT	SCALE	DATE
A3		25.01.31


DRAWING #	REVISION	DATE
A-1031	01	25.01.31

CM - 19
Level 1

FRONT VIEW

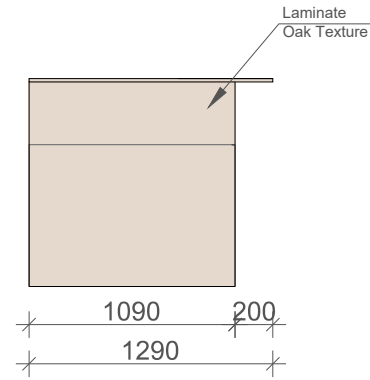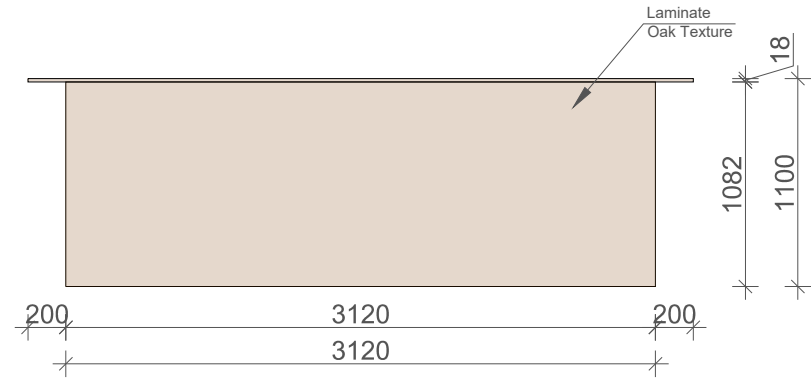

TOP VIEW

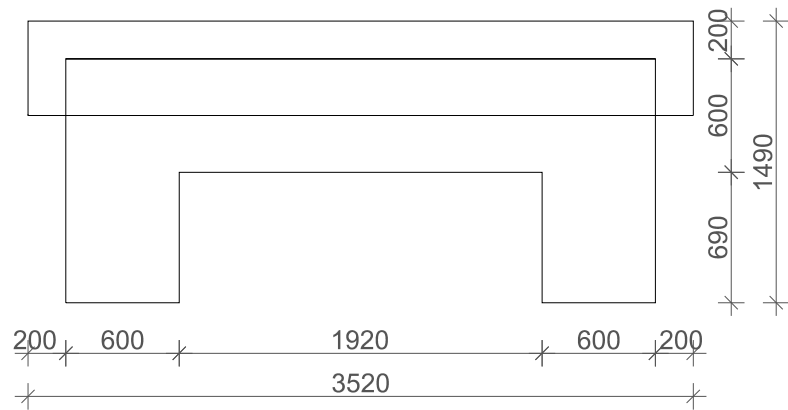

COMPANY



GENERAL COMMENT

- ALL RIGHTS ARE RESERVED BY MATERIAL EDITORS
- ALL DIMENSIONS SHOULD BE CHECKED ON SITE
- ANY CHANGES SHOULD BE DISCUSSED WITH MATERIAL EDITORS TEAM

COMMENT

LEGEND

PROJECT INFORMATION

PROJECT
TBC OFFICE UZ

STATUS
DETAILED


DRAWING NAME
CM - 19

FORMAT	SCALE	DATE
A3		25.01.31


DRAWING #	REVISION	DATE
A-1032	01	25.01.31

CM - 20
Level 1


FRONT VIEW

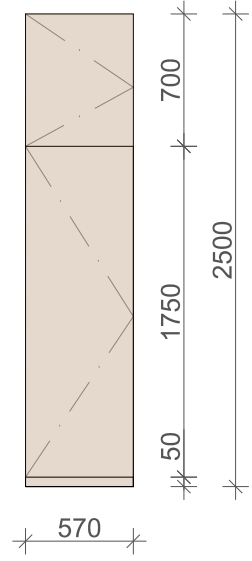

SIDE VIEW

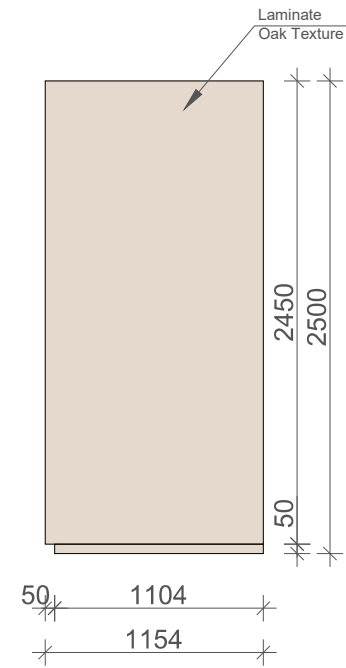

TOP VIEW

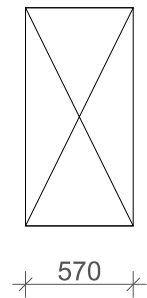

COMPANY



GENERAL COMMENT

- ALL RIGHTS ARE RESERVED BY MATERIAL EDITORS
- ALL DIMENSIONS SHOULD BE CHECKED ON SITE
- ANY CHANGES SHOULD BE DISCUSSED WITH MATERIAL EDITORS TEAM

COMMENT

LEGEND

PROJECT INFORMATION

PROJECT
TBC OFFICE UZ

STATUS
DETAILED

DRAWING NAME
CM - 20

FORMAT	SCALE	DATE
A3		25.01.31

DRAWING #	REVISION	DATE
A-1033	01	25.01.31

CM - 21 x2
Level 1

CM - 21-01 x2
Level 1

COMPANY



GENERAL COMMENT

- ALL RIGHTS ARE RESERVED BY MATERIAL EDITORS
- ALL DIMENSIONS SHOULD BE CHECKED ON SITE
- ANY CHANGES SHOULD BE DISCUSSED WITH MATERIAL EDITORS TEAM

COMMENT

LEGEND

PROJECT INFORMATION

PROJECT
TBC OFFICE UZ

STATUS
DETAILED

DRAWING NAME
CM - 21

FORMAT	SCALE	DATE
A3		25.01.31





DRAWING #	REVISION	DATE
A-1034	02	25.01.31

FRONT VIEW

SIDE VIEW



FRONT VIEW

SIDE VIEW

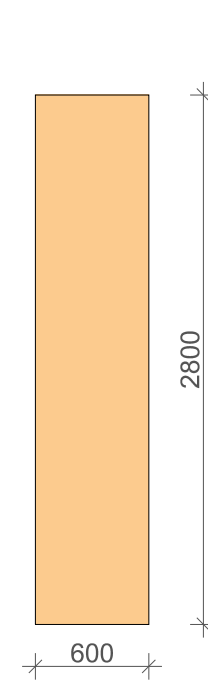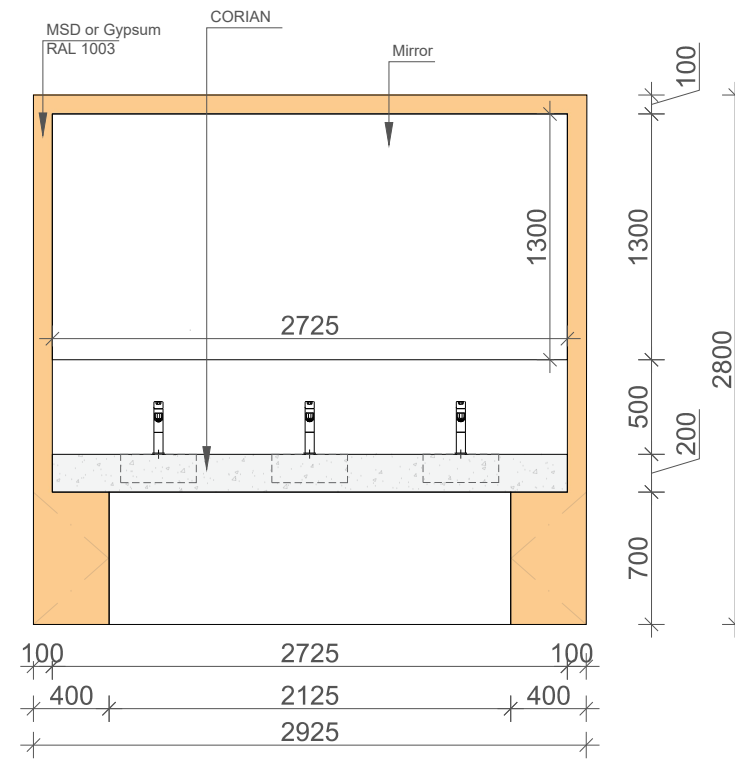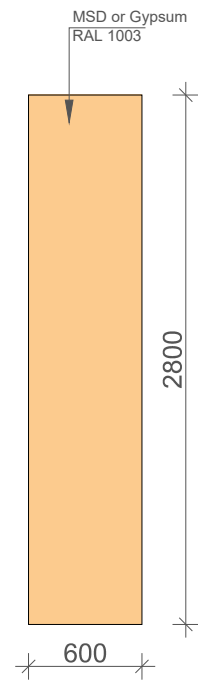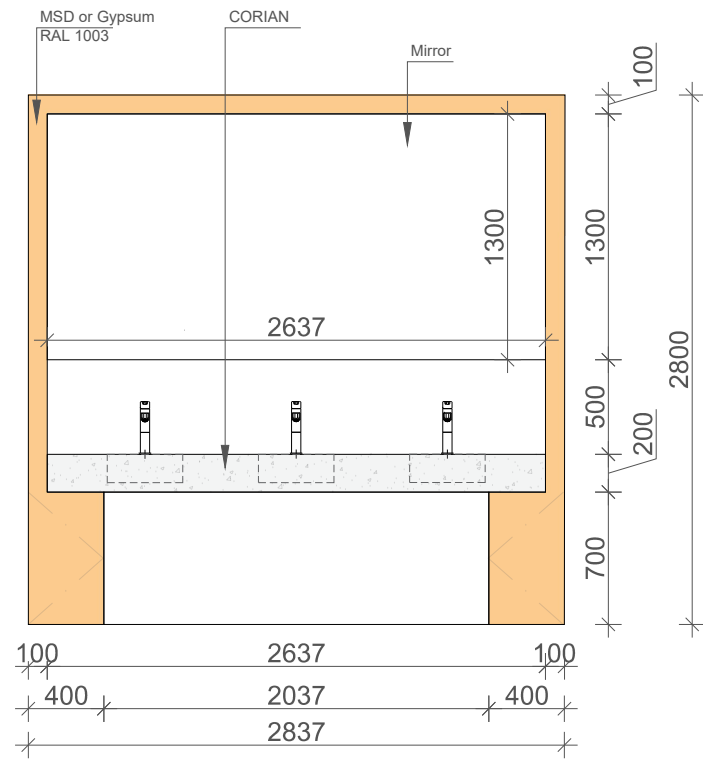


TOP VIEW


TOP VIEW

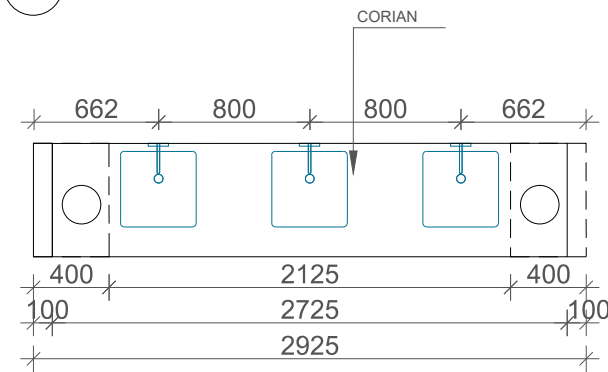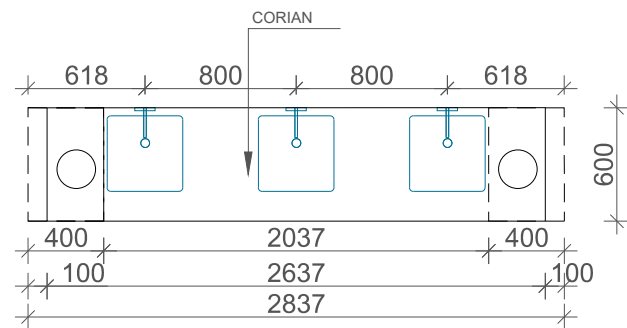


FRONT VIEW

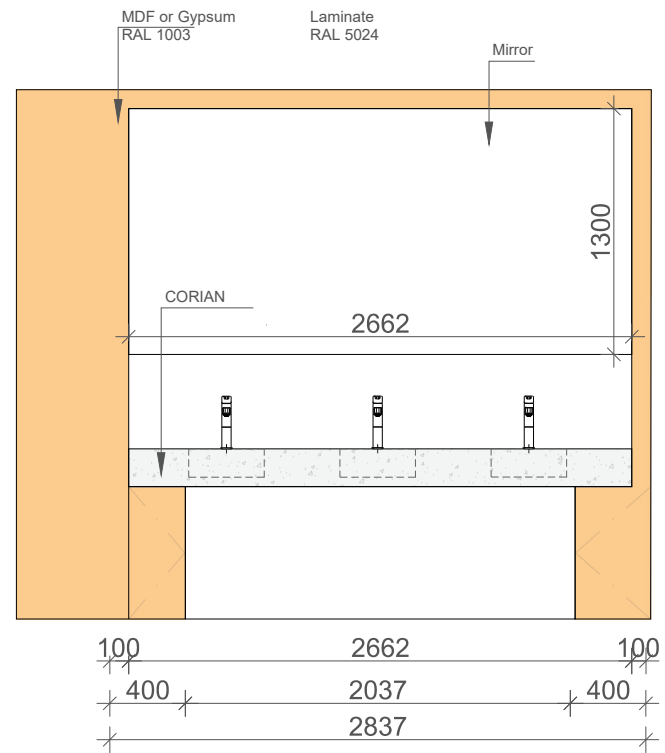

SIDE VIEW

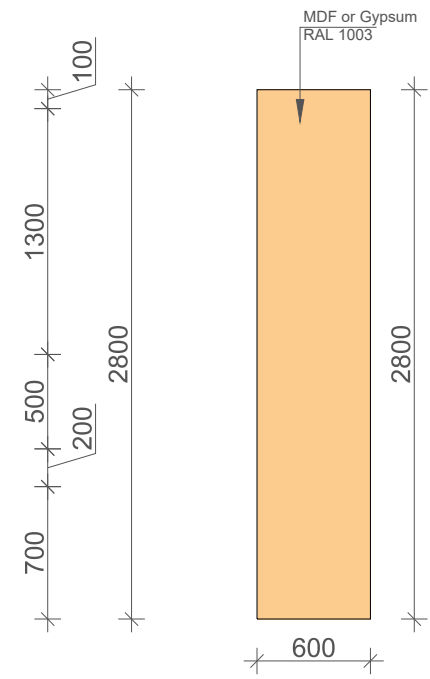

TOP VIEW

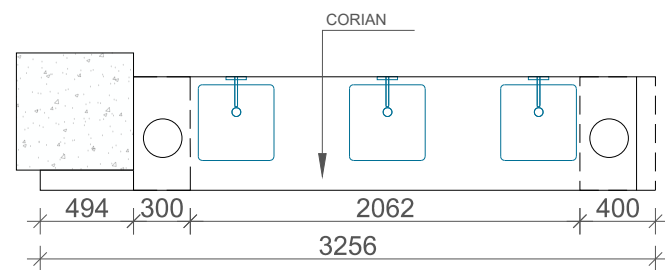

GENERAL COMMENT

- ALL RIGHTS ARE RESERVED BY MATERIAL EDITORS
- ALL DIMENSIONS SHOULD BE CHECKED ON SITE
- ANY CHANGES SHOULD BE DISCUSSED WITH MATERIAL EDITORS TEAM

COMMENT

LEGEND

PROJECT INFORMATION

PROJECT
TBC OFFICE UZ

STATUS
DETAILED

DRAWING NAME
CM - 21-02

FORMAT	SCALE	DATE
A3		25.01.31

DRAWING #	REVISION	DATE
A-1035	02	25.01.31

GENERAL COMMENT

- ALL RIGHTS ARE RESERVED BY MATERIAL EDITORS
- ALL DIMENSIONS SHOULD BE CHECKED ON SITE
- ANY CHANGES SHOULD BE DISCUSSED WITH MATERIAL EDITORS TEAM

COMMENT

LEGEND

PROJECT INFORMATION

PROJECT
TBC OFFICE UZ


STATUS
DETAILED

DRAWING NAME
CM - 22


FORMAT	SCALE	DATE
A3		25.01.31

DRAWING #	REVISION	DATE
A-1036	01	25.01.31


FRONT VIEW

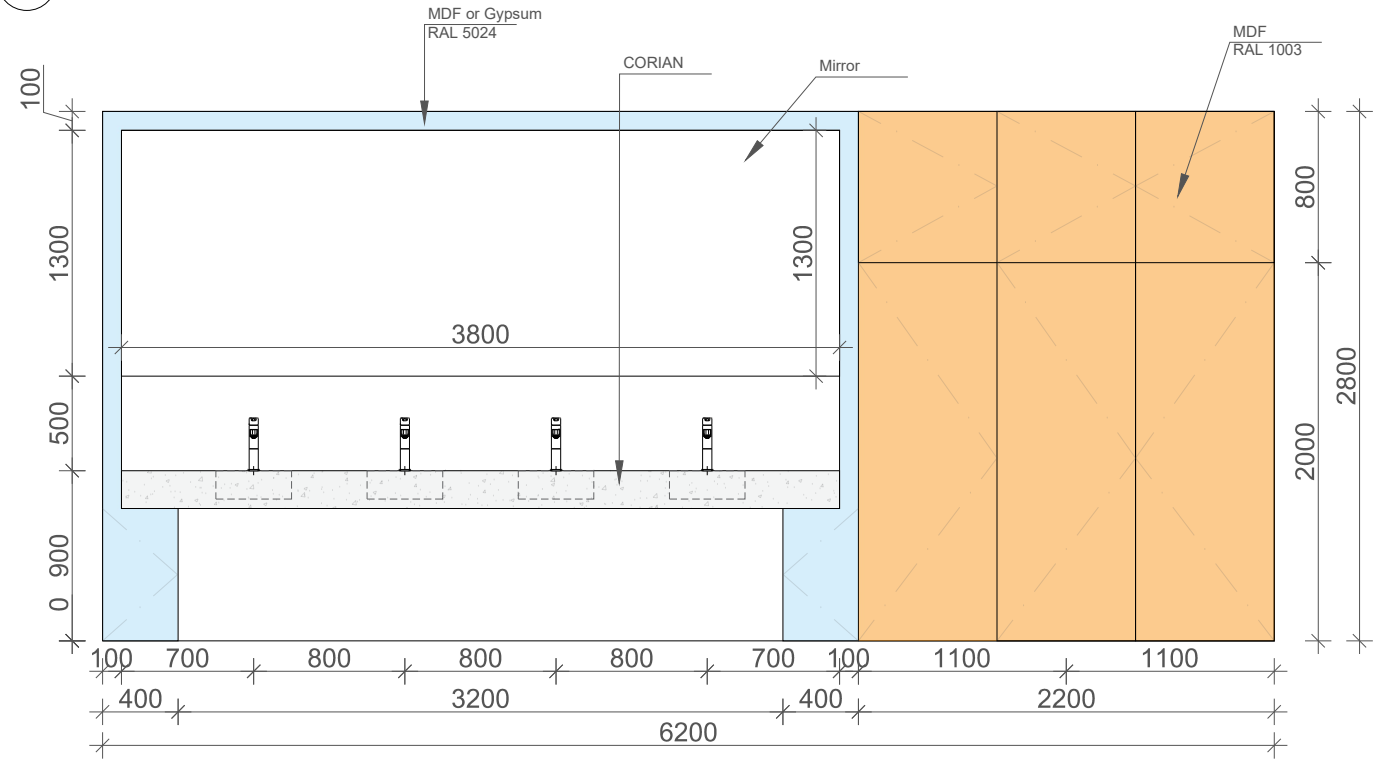

SIDE VIEW

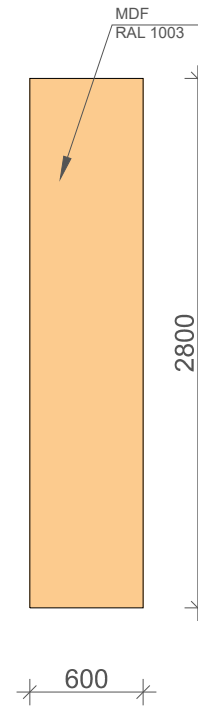

TOP VIEW

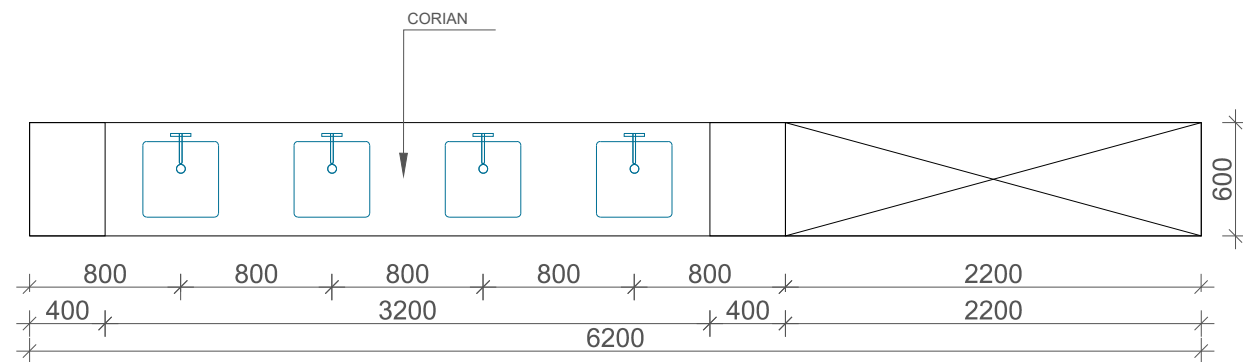

GENERAL COMMENT

- ALL RIGHTS ARE RESERVED BY MATERIAL EDITORS
- ALL DIMENSIONS SHOULD BE CHECKED ON SITE
- ANY CHANGES SHOULD BE DISCUSSED WITH MATERIAL EDITORS TEAM

COMMENT

LEGEND

PROJECT INFORMATION

PROJECT
TBC OFFICE UZ


STATUS
DETAILED

DRAWING NAME
CM - 23


FORMAT	SCALE	DATE
A3		25.01.31

DRAWING #	REVISION	DATE
A-1037	01	25.01.31


FRONT VIEW

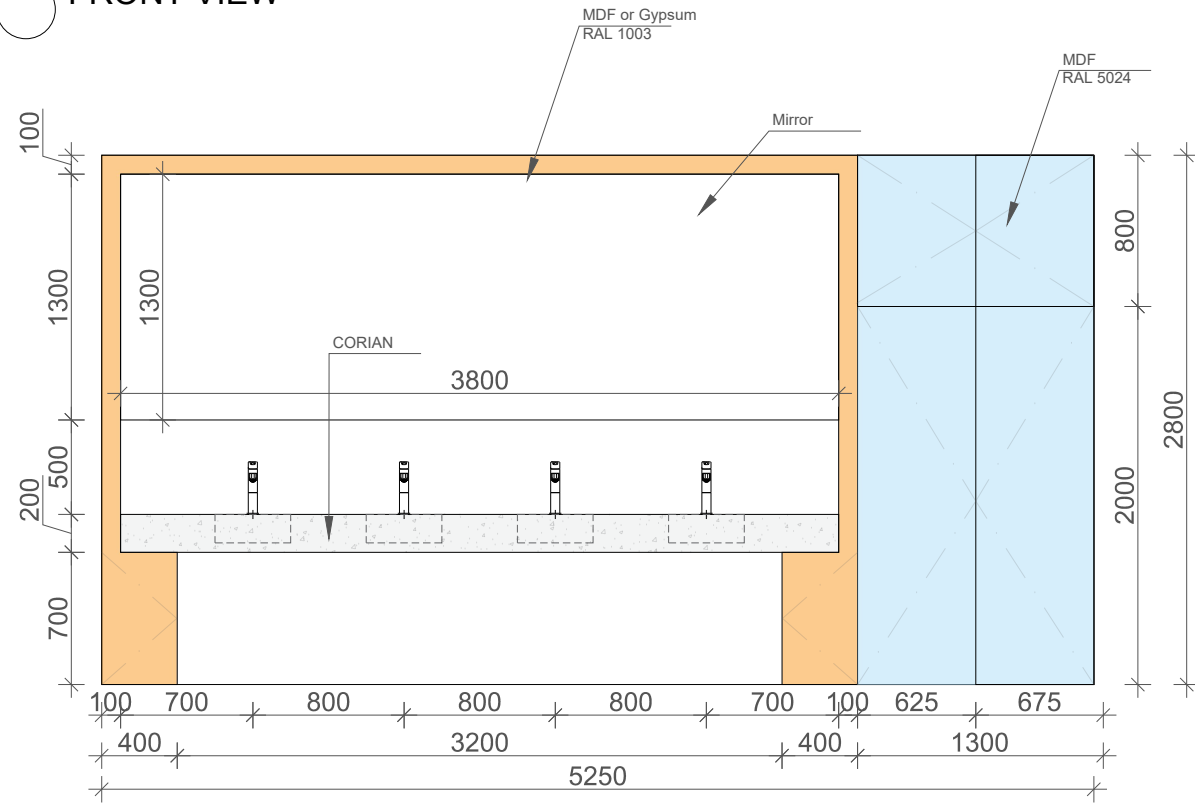

SIDE VIEW

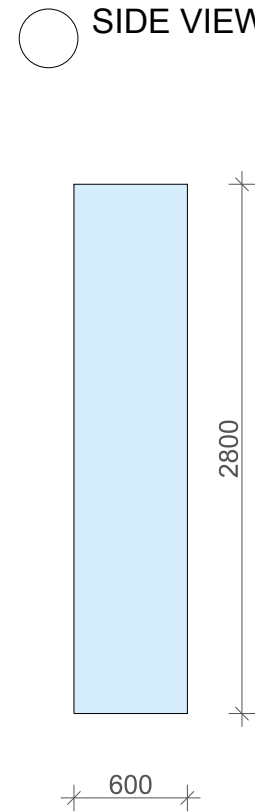


TOP VIEW


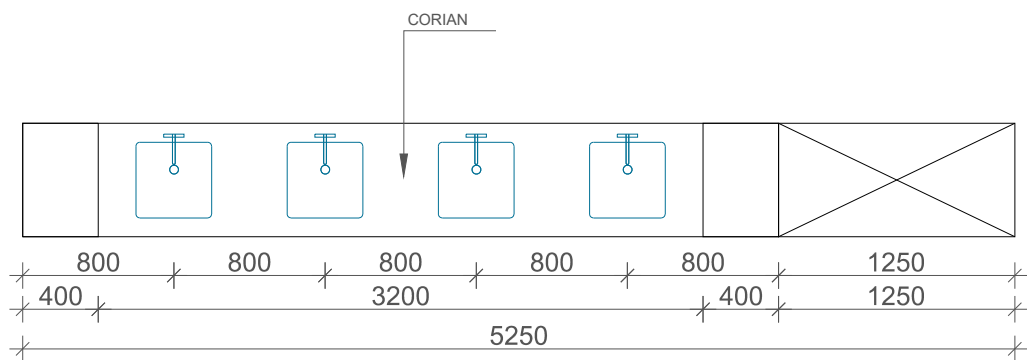


CM - 23-1
Level 1

FRONT VIEW

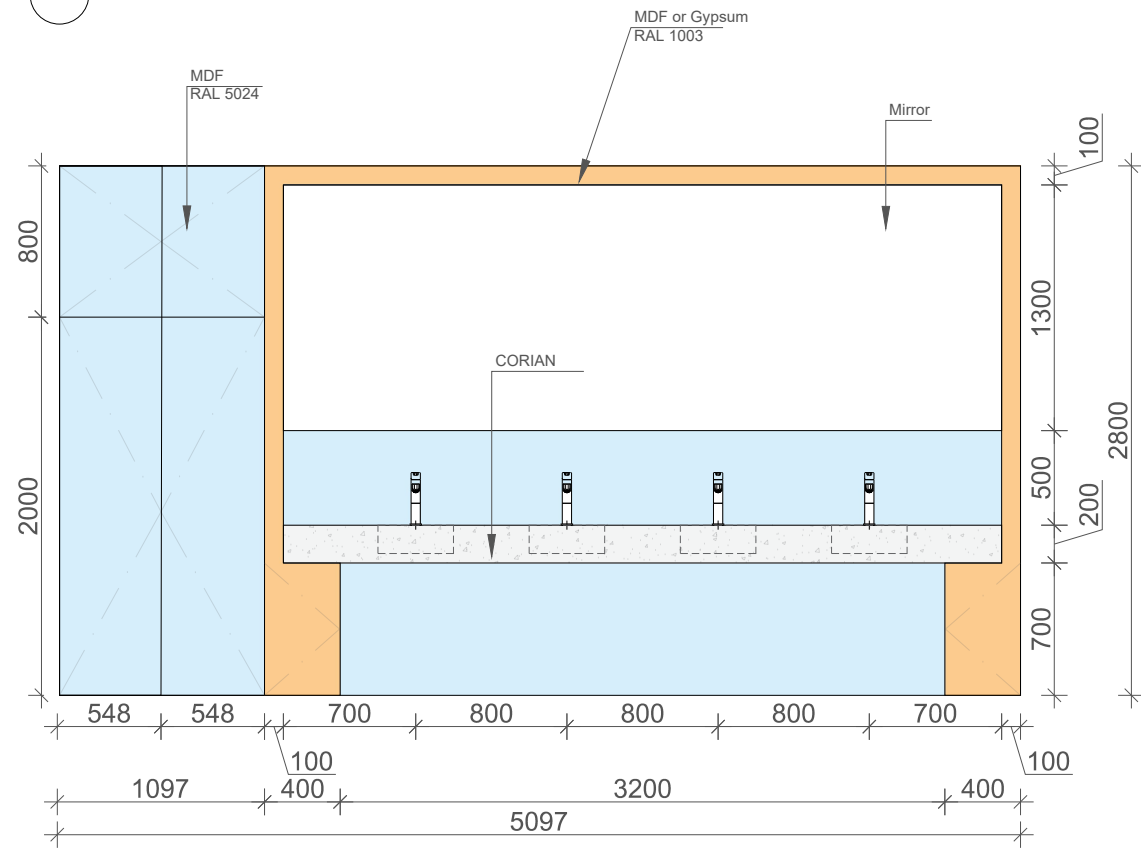

SIDE VIEW

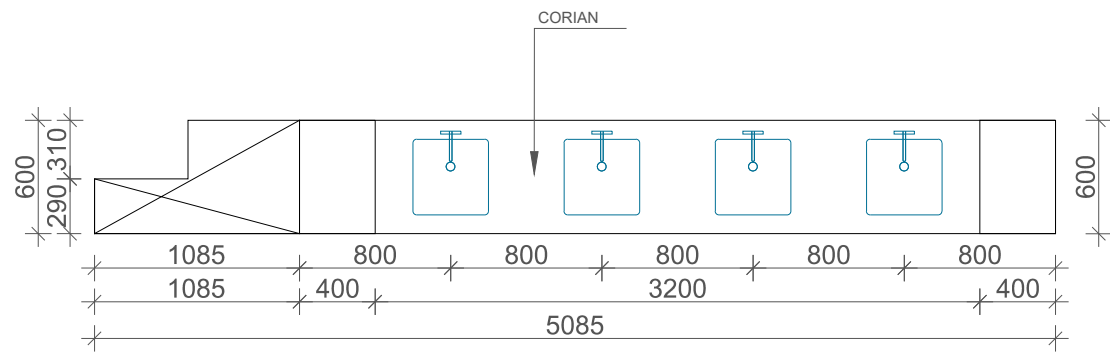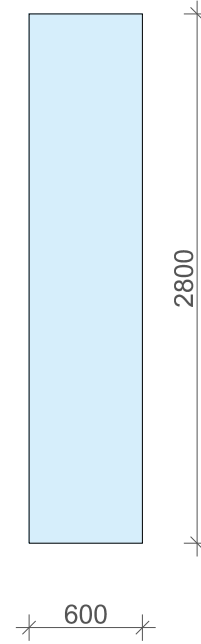

COMPANY



GENERAL COMMENT

- ALL RIGHTS ARE RESERVED BY MATERIAL EDITORS
- ALL DIMENSIONS SHOULD BE CHECKED ON SITE
- ANY CHANGES SHOULD BE DISCUSSED WITH MATERIAL EDITORS TEAM

COMMENT

LEGEND

PROJECT INFORMATION

PROJECT
TBC OFFICE UZ

STATUS
DETAILED

DRAWING NAME
CM - 23-1

FORMAT	SCALE	DATE
A3		25.01.31

DRAWING #	REVISION	DATE
A-1037	01	25.01.31



GENERAL COMMENT

- ALL RIGHTS ARE RESERVED BY MATERIAL EDITORS
- ALL DIMENSIONS SHOULD BE CHECKED ON SITE
- ANY CHANGES SHOULD BE DISCUSSED WITH MATERIAL EDITORS TEAM

COMMENT

LEGEND

PROJECT INFORMATION

PROJECT
TBC OFFICE UZ


STATUS
DETAILED

DRAWING NAME
CM - 23-2


FORMAT	SCALE	DATE
A3		25.01.31

DRAWING #	REVISION	DATE
A-1039	01	25.01.31


FRONT VIEW

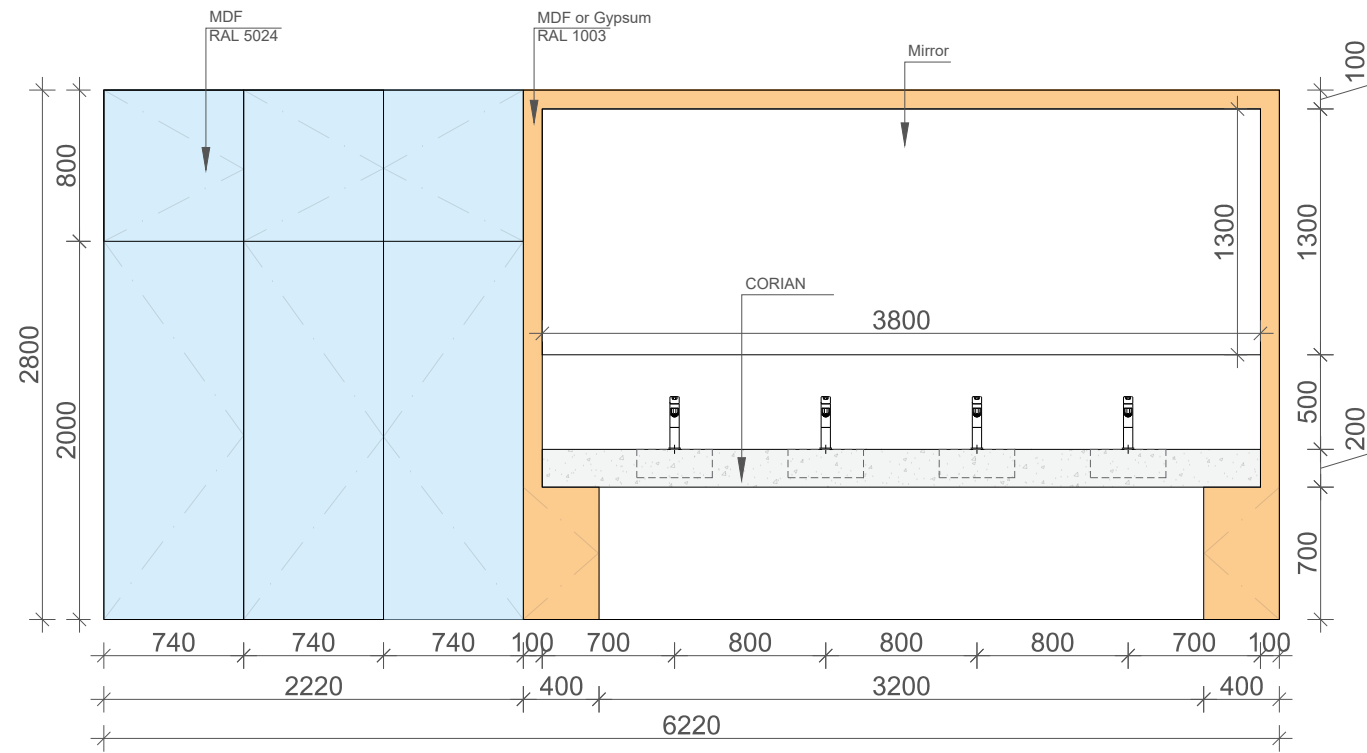

SIDE VIEW

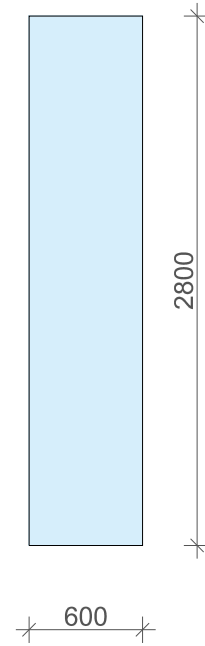


TOP VIEW

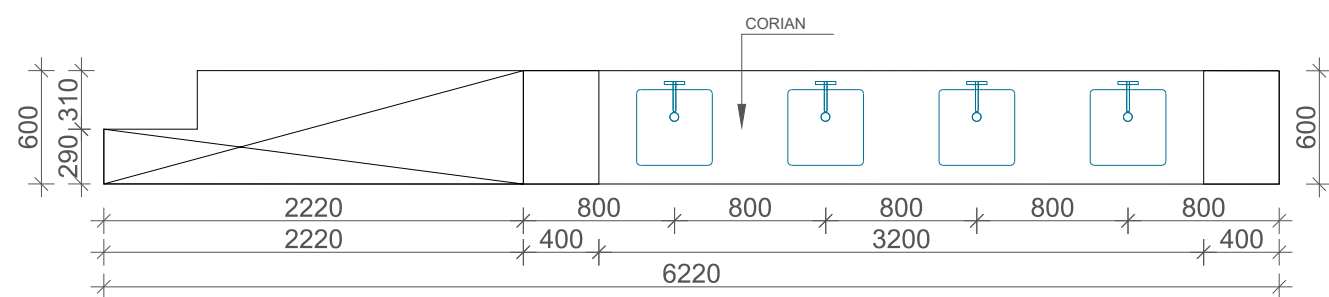


- ALL RIGHTS ARE RESERVED BY MATERIAL EDITORS
- ALL DIMENSIONS SHOULD BE CHECKED ON SITE
- ANY CHANGES SHOULD BE DISCUSSED WITH MATERIAL EDITORS TEAM


FRONT VIEW

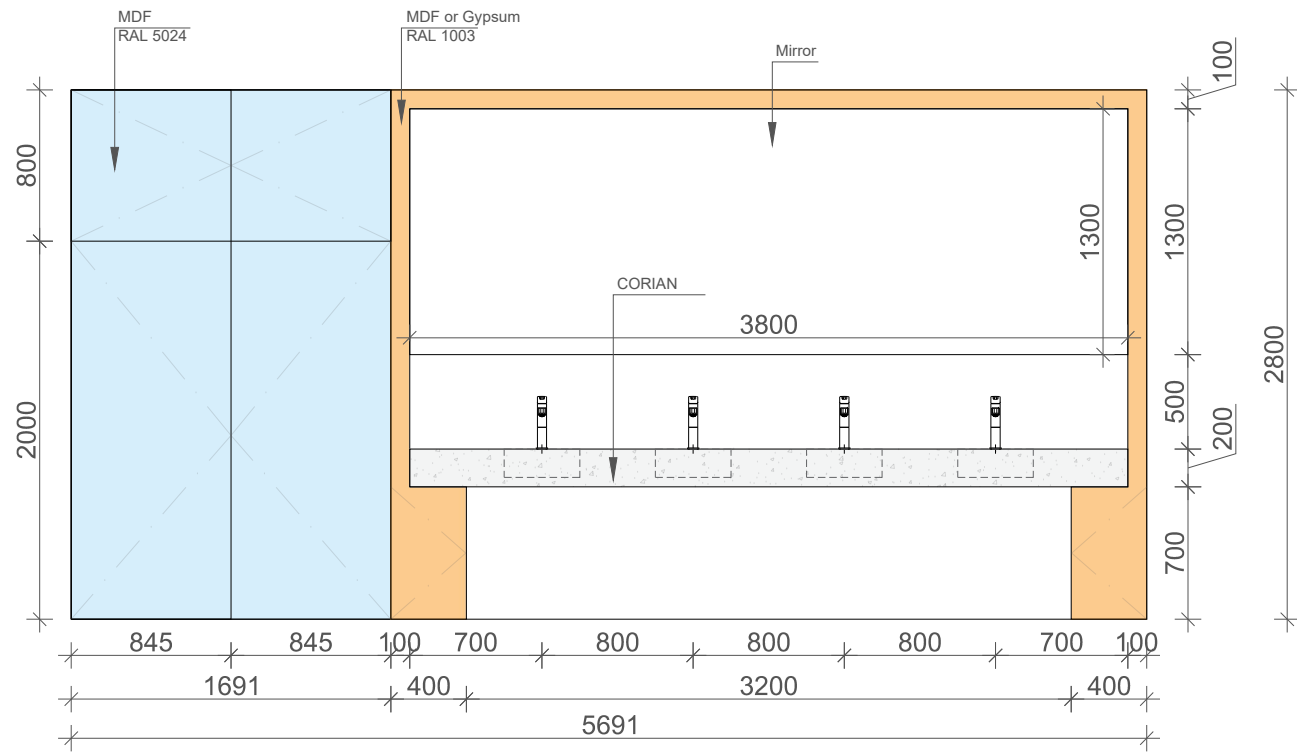

SIDE VIEW

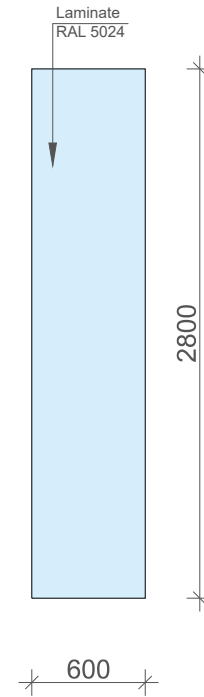

TOP VIEW

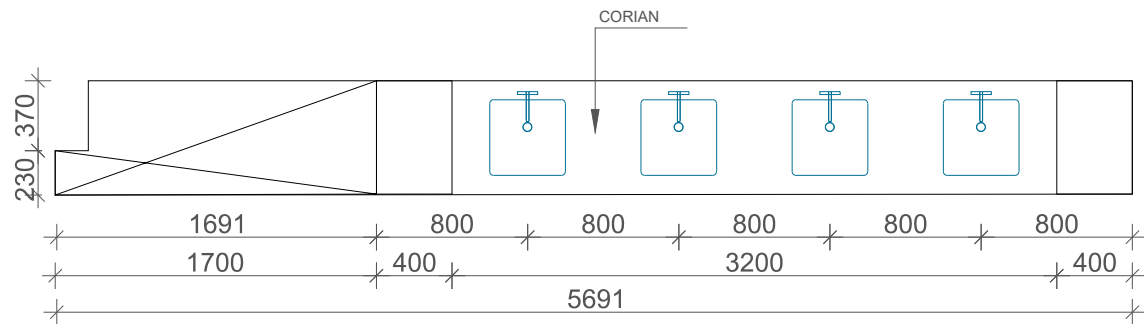

PROJECT
TBC OFFICE UZ

STATUS
DETAILED


DRAWING NAME
CM - 23-3

FORMAT SCALE DATE
A3 25.01.31


DRAWING # REVISION DATE
A-1040 01 25.01.31

CM - 24
Level 1

FRONT VIEW

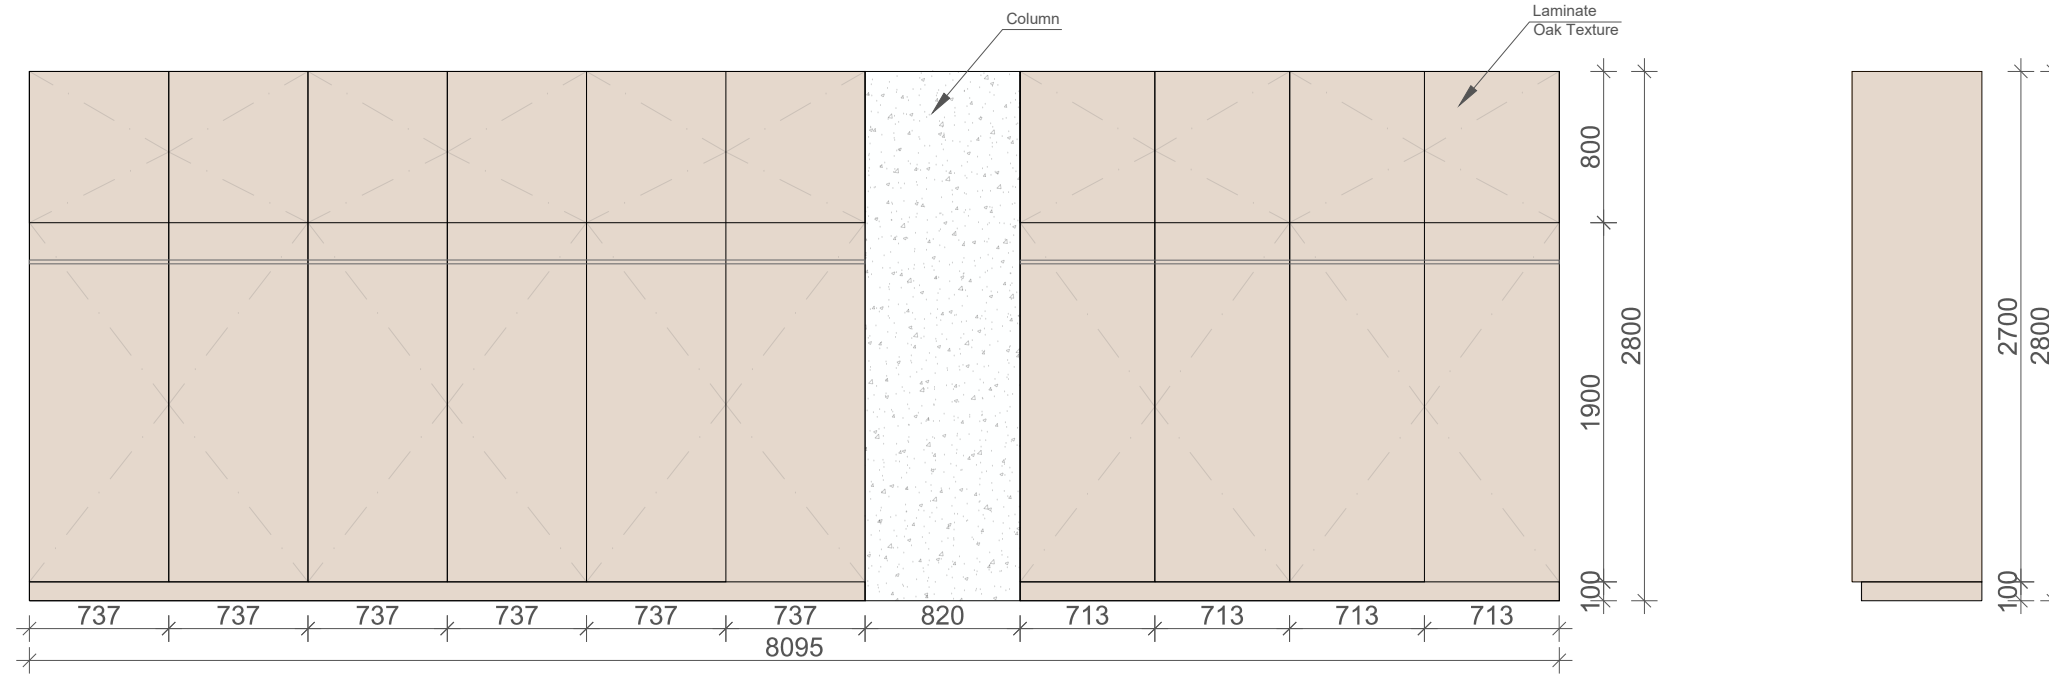

TOP VIEW

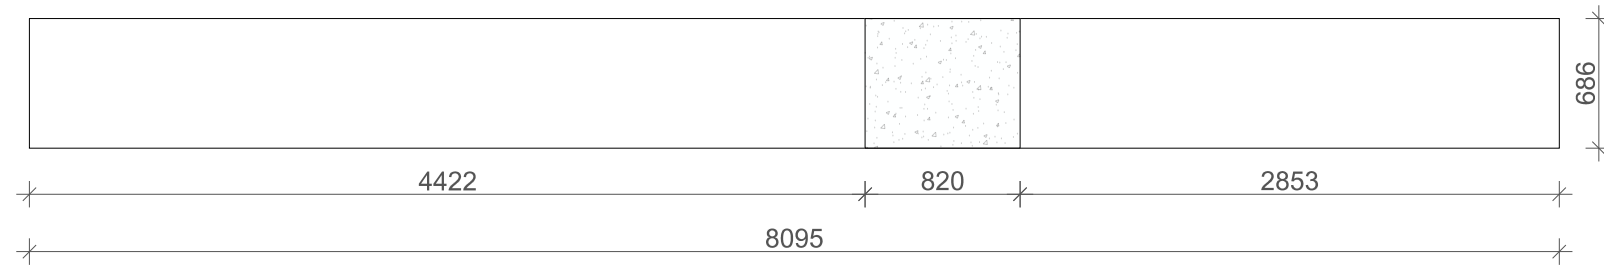

COMPANY



GENERAL COMMENT

- ALL RIGHTS ARE RESERVED BY MATERIAL EDITORS
- ALL DIMENSIONS SHOULD BE CHECKED ON SITE
- ANY CHANGES SHOULD BE DISCUSSED WITH MATERIAL EDITORS TEAM

COMMENT

LEGEND

PROJECT INFORMATION

PROJECT
TBC OFFICE UZ

STATUS
DETAILED



DRAWING NAME
CM - 24

FORMAT	SCALE	DATE
A3		25.01.31


DRAWING #	REVISION	DATE
A-1041	01	25.01.31

CM - 25 x4
Level 1

FRONT VIEW

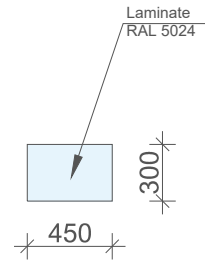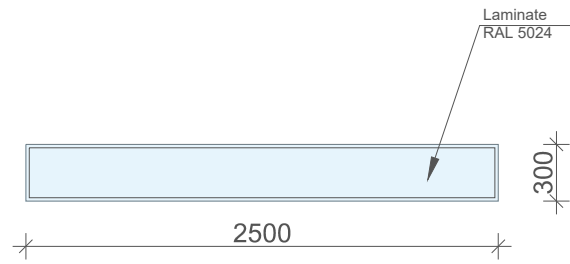

TOP VIEW

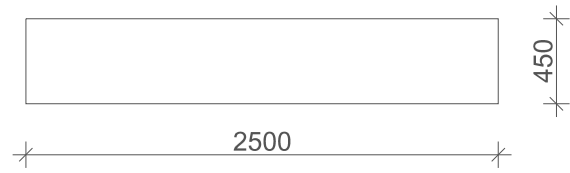

COMPANY



GENERAL COMMENT

- ALL RIGHTS ARE RESERVED BY MATERIAL EDITORS
- ALL DIMENSIONS SHOULD BE CHECKED ON SITE
- ANY CHANGES SHOULD BE DISCUSSED WITH MATERIAL EDITORS TEAM

COMMENT

LEGEND

PROJECT INFORMATION

PROJECT
TBC OFFICE UZ

STATUS
DETAILED


DRAWING NAME
CM - 25

FORMAT	SCALE	DATE
A3		25.01.31


DRAWING #	REVISION	DATE
A-1042	01	25.01.31

CM - 25 x2
Level 1


FRONT VIEW

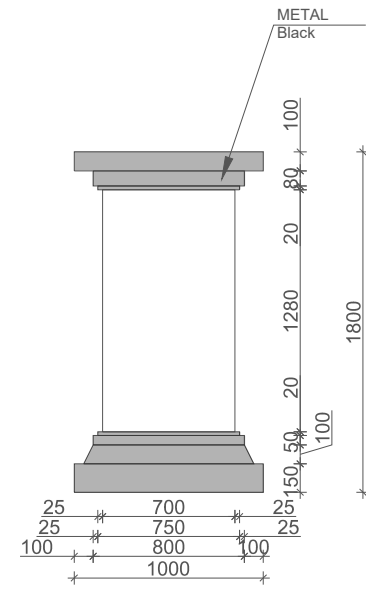

SIDE VIEW

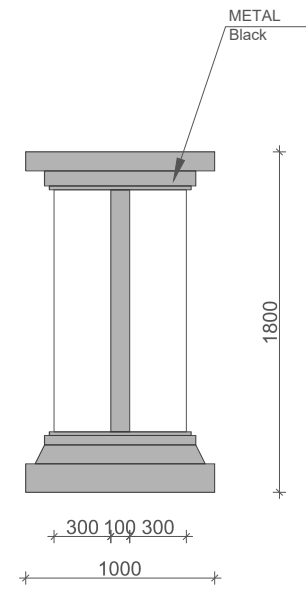

TOP VIEW

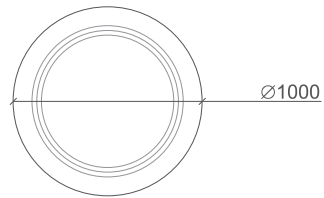

COMPANY



GENERAL COMMENT

- ALL RIGHTS ARE RESERVED BY MATERIAL EDITORS
- ALL DIMENSIONS SHOULD BE CHECKED ON SITE
- ANY CHANGES SHOULD BE DISCUSSED WITH MATERIAL EDITORS TEAM

COMMENT

LEGEND

PROJECT INFORMATION

PROJECT
TBC OFFICE UZ

STATUS
DETAILED


DRAWING NAME
CM - 26

FORMAT	SCALE	DATE
A3		25.01.31


DRAWING #	REVISION	DATE
A-1043	01	25.01.31

CM - 27
Level 1


FRONT VIEW

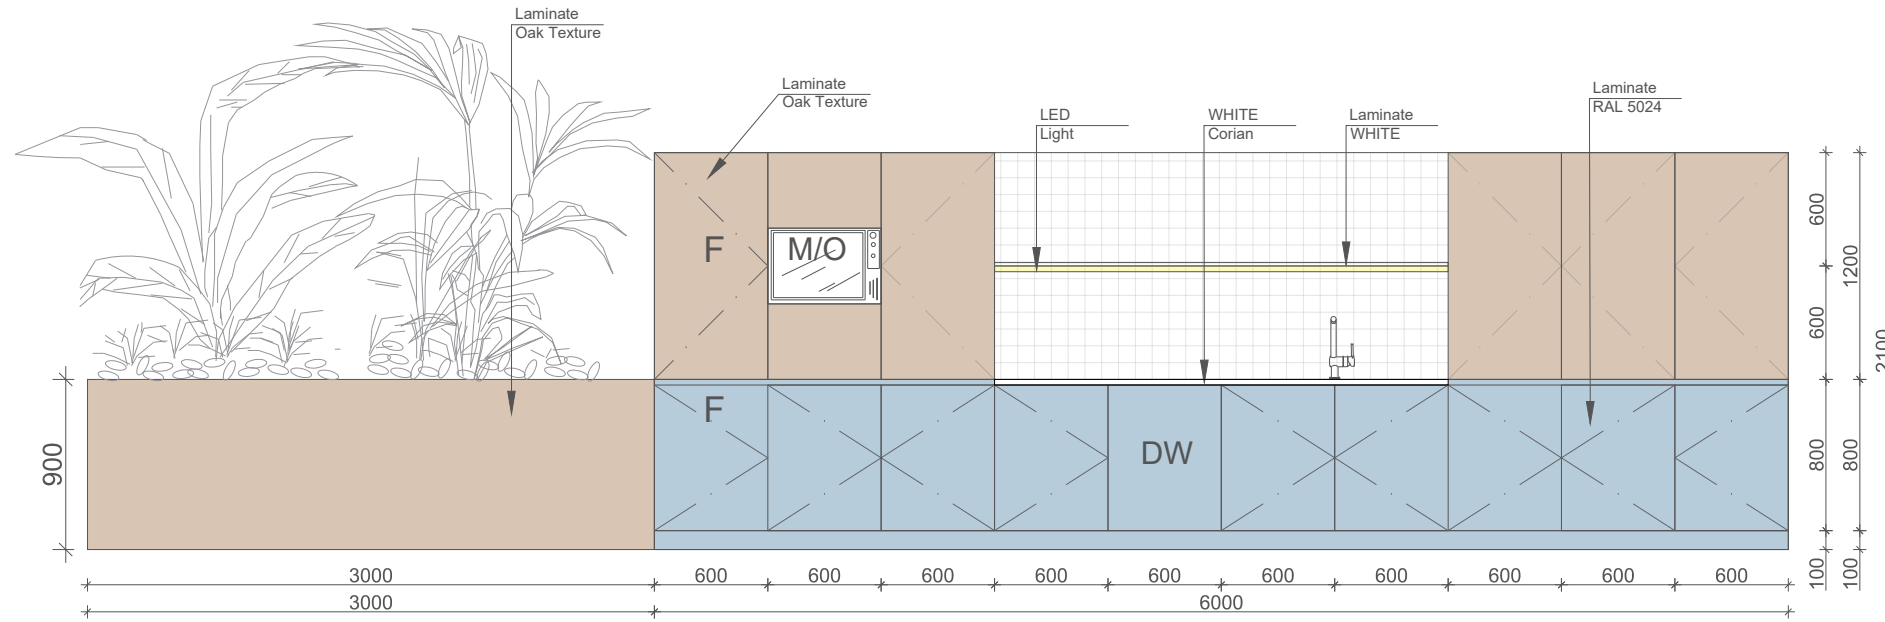

SIDE VIEW

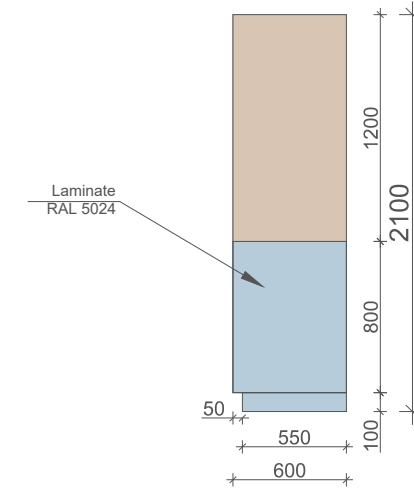

TOP VIEW

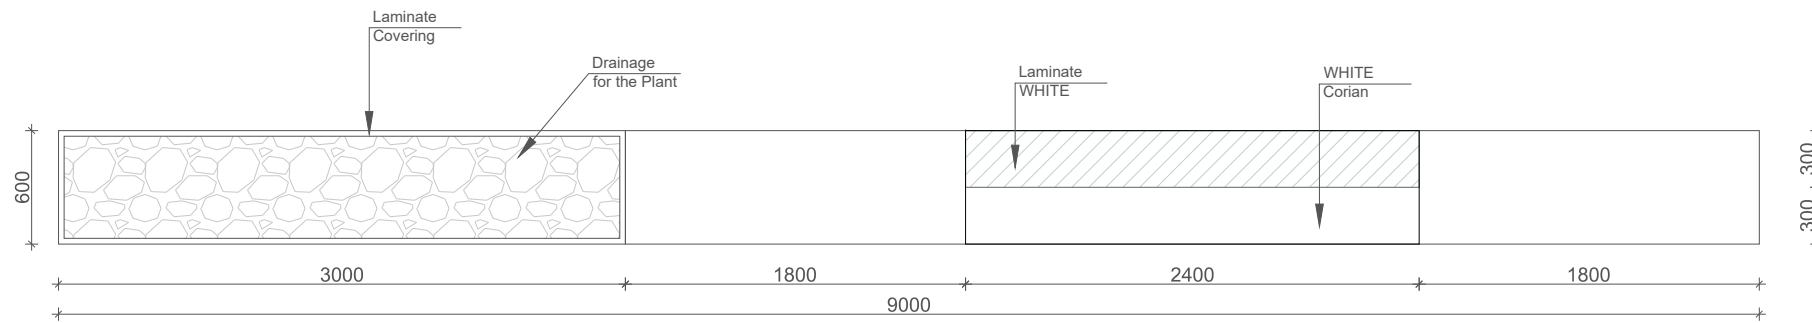

COMPANY



GENERAL COMMENT

- ALL RIGHTS ARE RESERVED BY MATERIAL EDITORS
- ALL DIMENSIONS SHOULD BE CHECKED ON SITE
- ANY CHANGES SHOULD BE DISCUSSED WITH MATERIAL EDITORS TEAM

COMMENT

LEGEND

PROJECT INFORMATION

PROJECT
TBC OFFICE UZ

STATUS
DETAILED


DRAWING NAME
CM - 26

FORMAT	SCALE	DATE
A3		25.01.31


DRAWING #	REVISION	DATE
A-1044	01	25.01.31

CM - 28
Level 1


FRONT VIEW

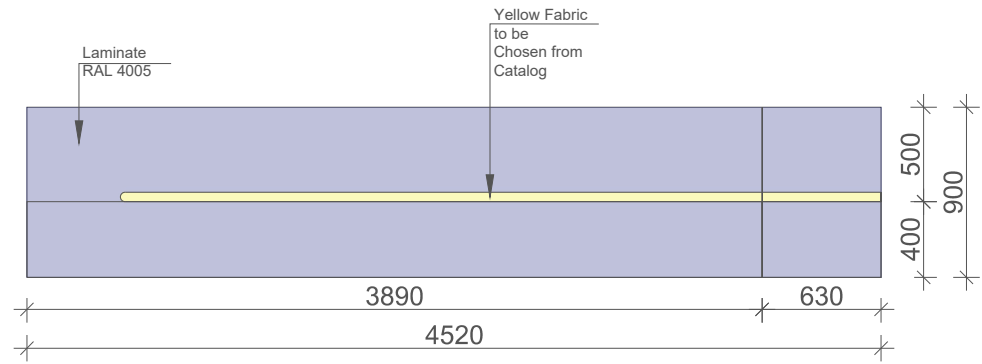

SIDE VIEW

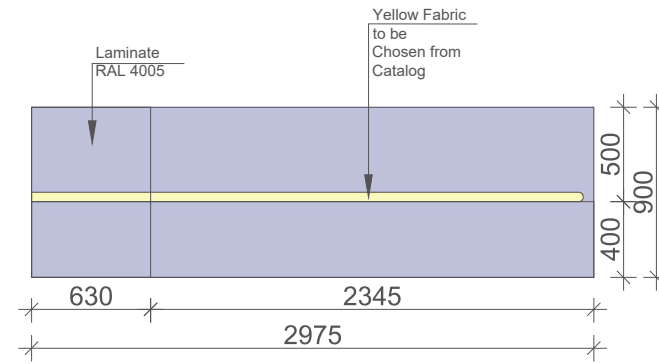

TOP VIEW

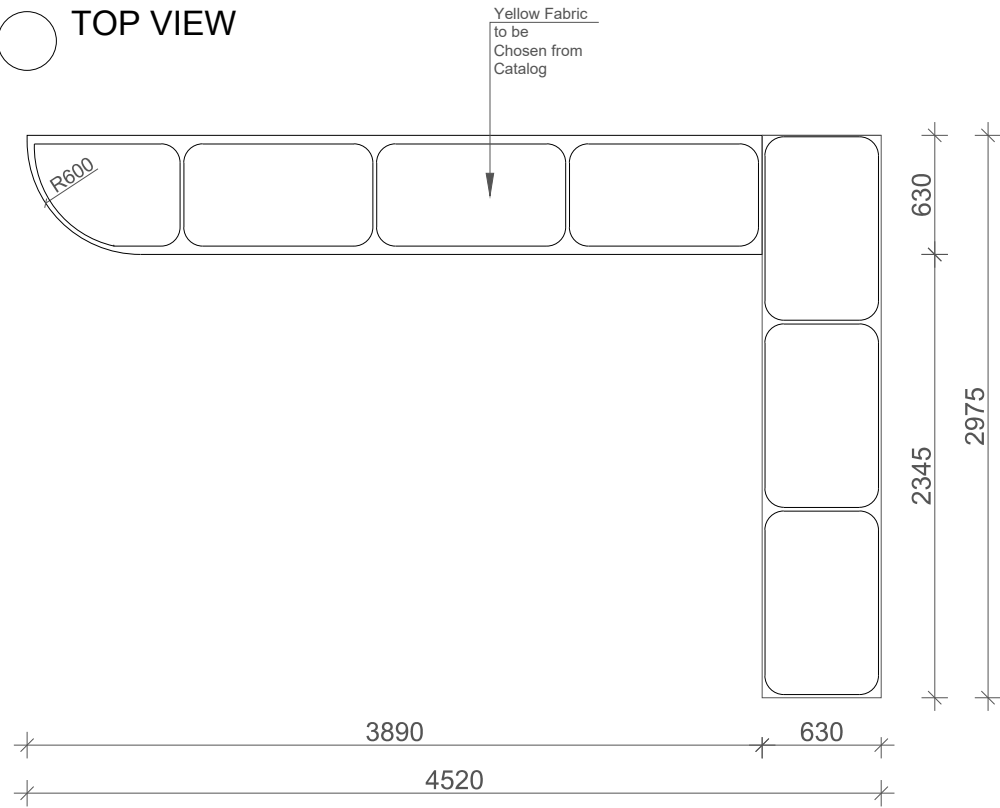

COMPANY



GENERAL COMMENT

- ALL RIGHTS ARE RESERVED BY MATERIAL EDITORS
- ALL DIMENSIONS SHOULD BE CHECKED ON SITE
- ANY CHANGES SHOULD BE DISCUSSED WITH MATERIAL EDITORS TEAM

COMMENT

LEGEND

PROJECT INFORMATION

PROJECT
TBC OFFICE UZ

STATUS
DETAILED


DRAWING NAME
CM - 28

FORMAT	SCALE	DATE
A3		25.01.31


DRAWING #	REVISION	DATE
A-1045	01	25.01.31

- ALL RIGHTS ARE RESERVED BY MATERIAL EDITORS
- ALL DIMENSIONS SHOULD BE CHECKED ON SITE
- ANY CHANGES SHOULD BE DISCUSSED WITH MATERIAL EDITORS TEAM


FRONT VIEW

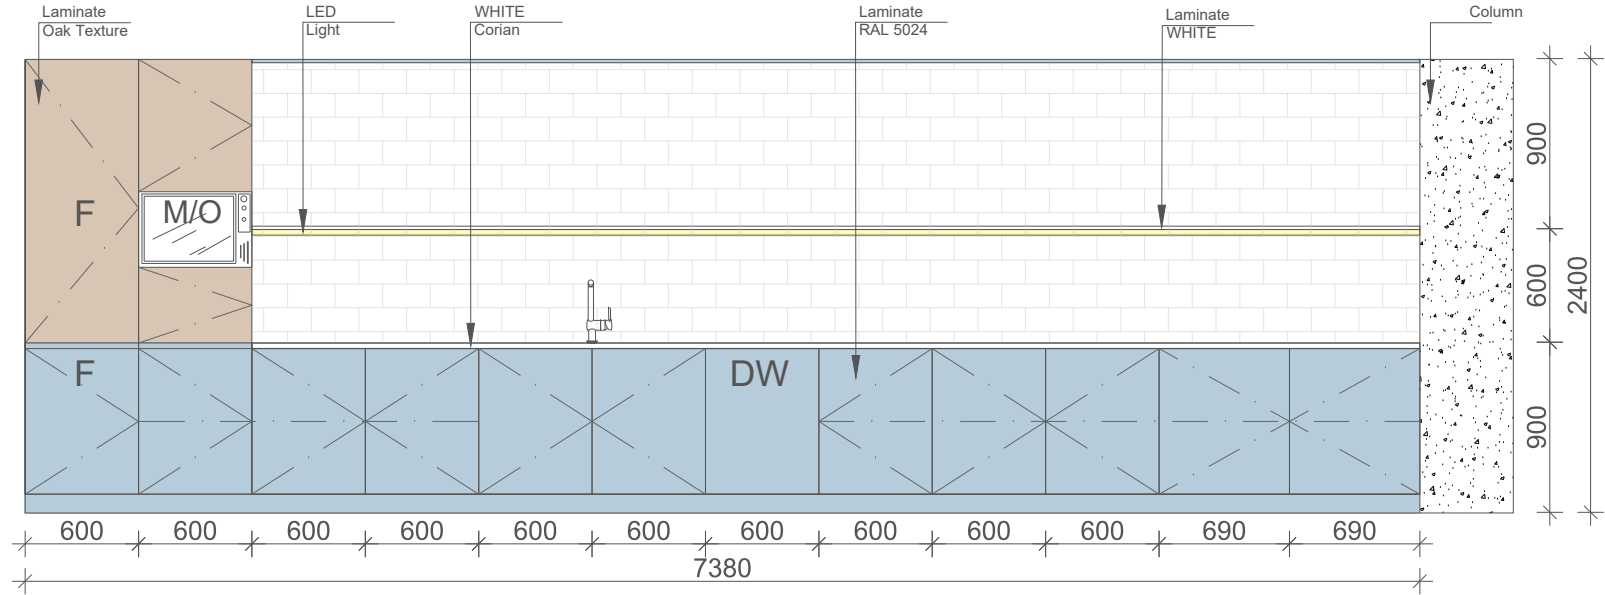

SIDE VIEW

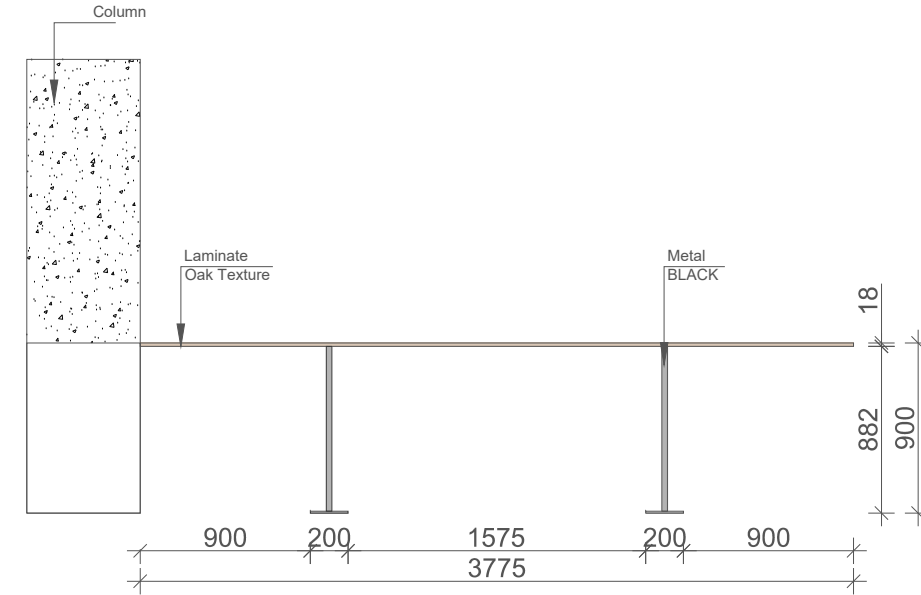

TOP VIEW

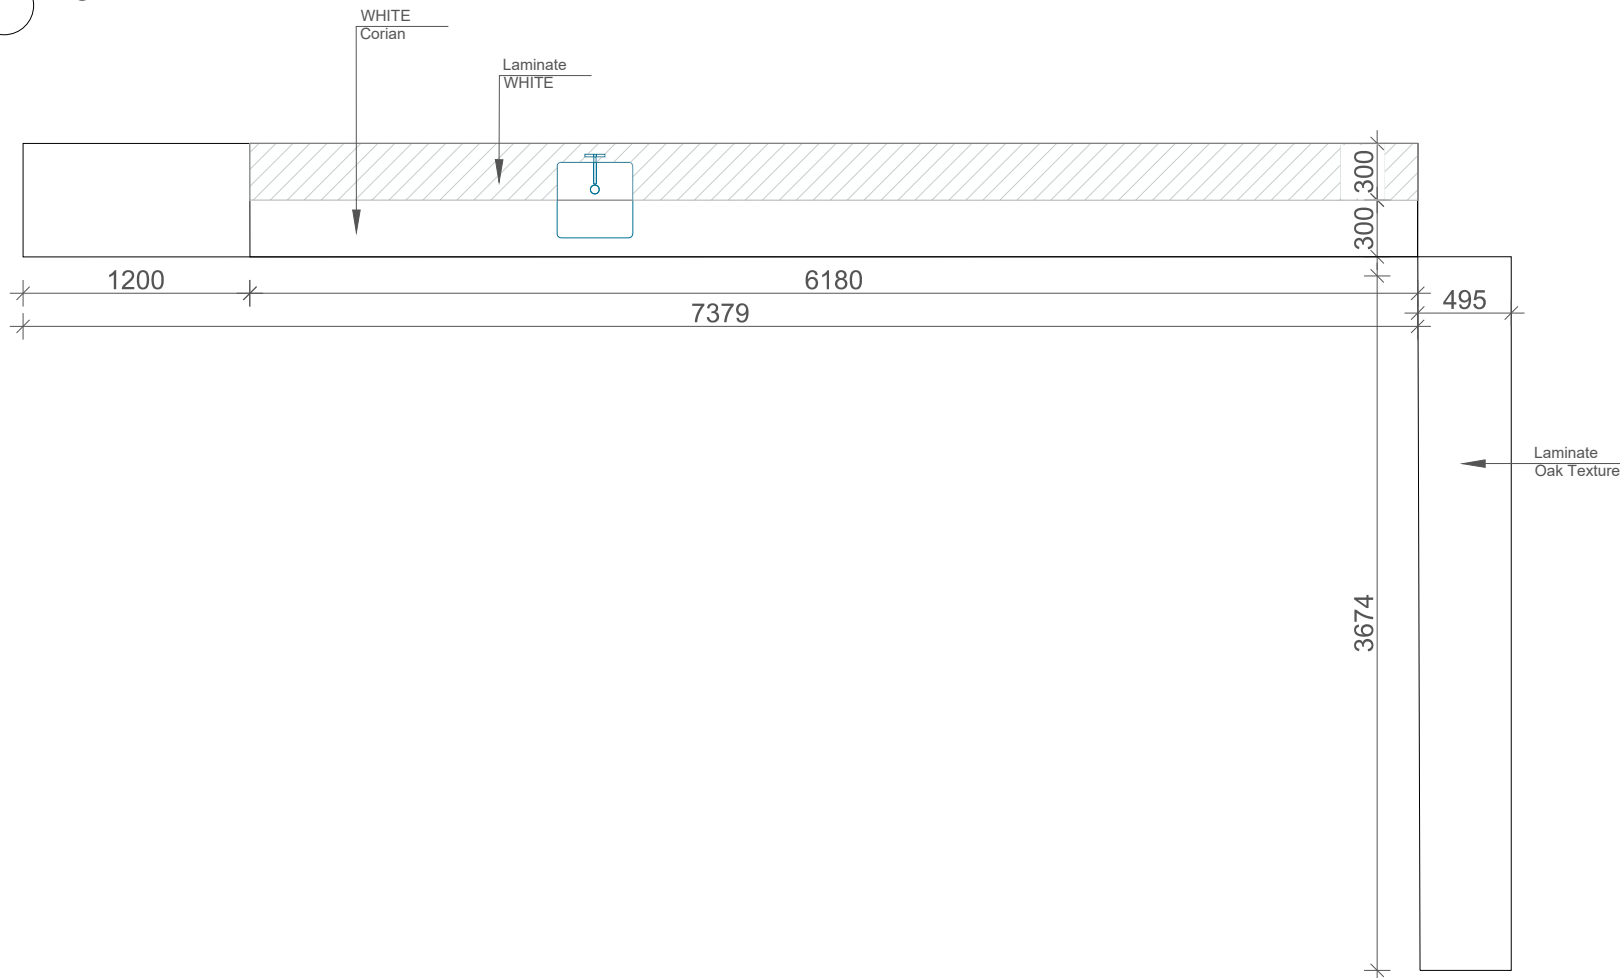

PROJECT
TBC OFFICE UZ

STATUS
DETAILED

DRAWING NAME
CM - 29



FORMAT	SCALE	DATE
A3		25.01.31

DRAWING #	REVISION	DATE
A-1046	01	25.01.31

CM - 30
Level 1

TOP VIEW

SIDE VIEW

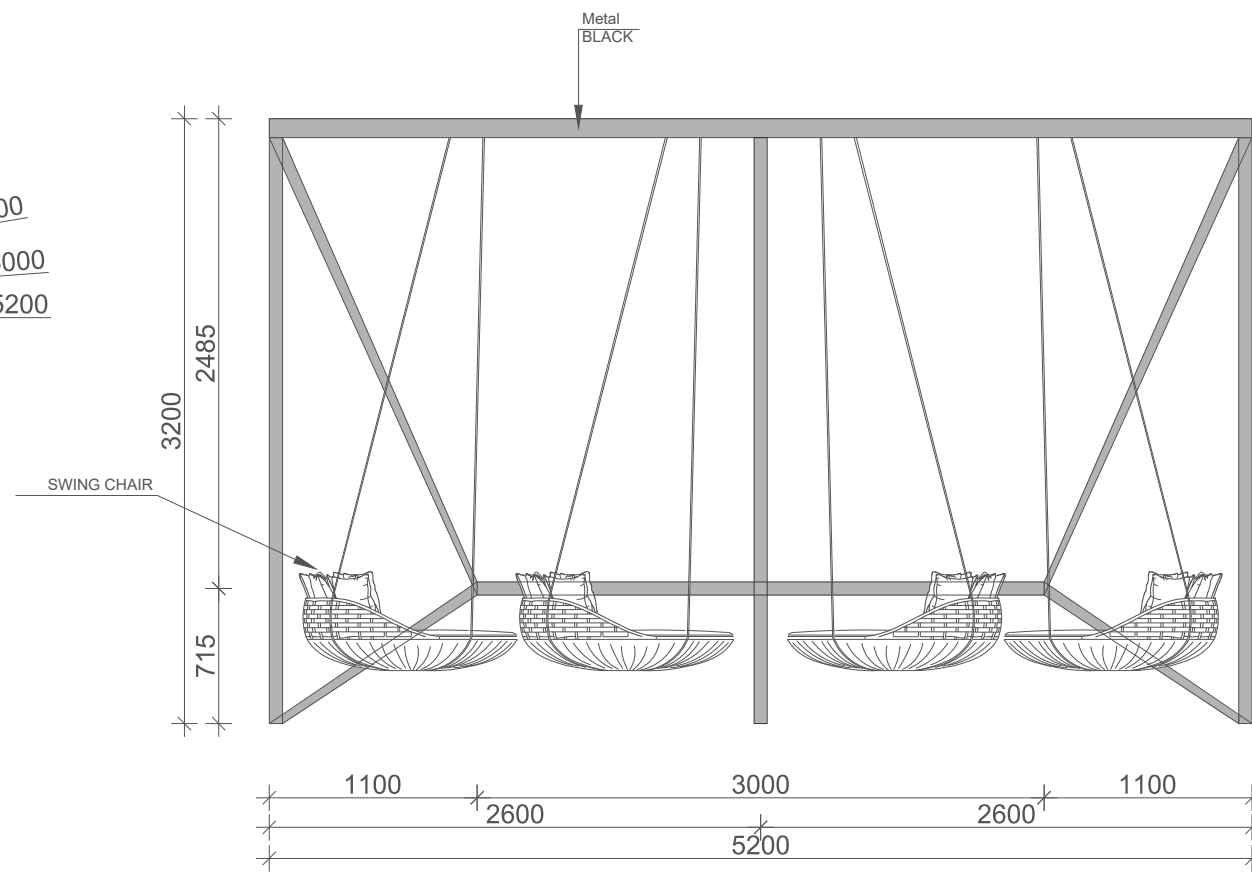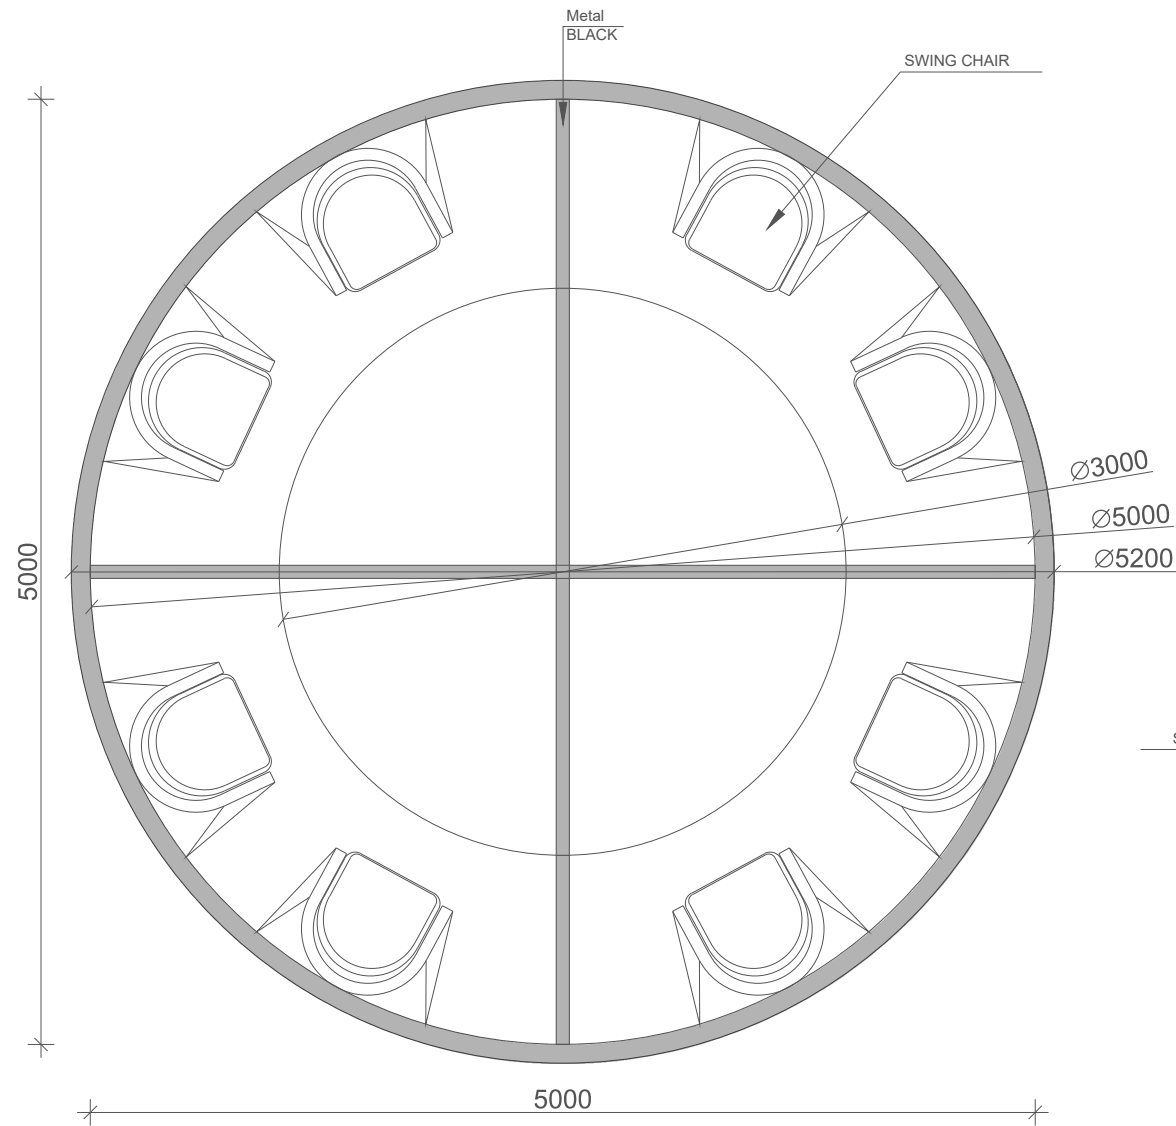

COMPANY



GENERAL COMMENT

- ALL RIGHTS ARE RESERVED BY MATERIAL EDITORS
- ALL DIMENSIONS SHOULD BE CHECKED ON SITE
- ANY CHANGES SHOULD BE DISCUSSED WITH MATERIAL EDITORS TEAM

COMMENT

LEGEND

PROJECT INFORMATION

PROJECT
TBC OFFICE UZ

STATUS
DETAILED

DRAWING NAME
CM - 30

FORMAT	SCALE	DATE
A3		25.01.31

DRAWING #	REVISION	DATE
A-1047	01	25.01.31

CM - 31 x2
Level 1

COMPANY



GENERAL COMMENT

- ALL RIGHTS ARE RESERVED BY MATERIAL EDITORS
- ALL DIMENSIONS SHOULD BE CHECKED ON SITE
- ANY CHANGES SHOULD BE DISCUSSED WITH MATERIAL EDITORS TEAM

COMMENT

LEGEND

PROJECT INFORMATION

PROJECT
TBC OFFICE UZ


STATUS
DETAILED

DRAWING NAME
CM - 31


FORMAT	SCALE	DATE
A3		25.01.31

DRAWING #	REVISION	DATE
A-1048	01	25.01.31


FRONT VIEW

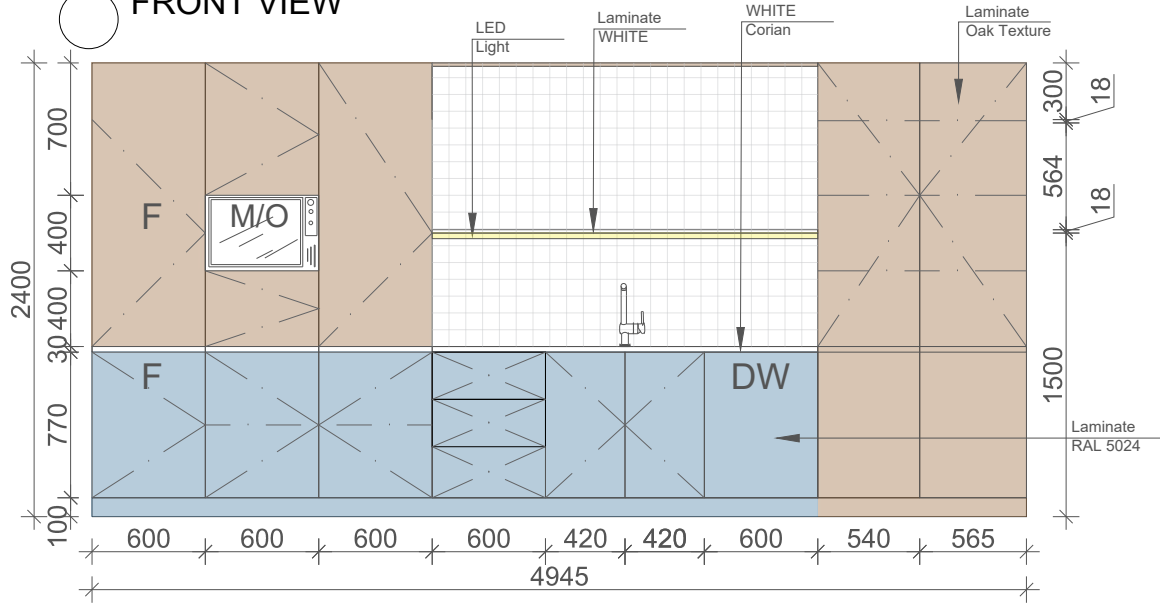

SIDE VIEW

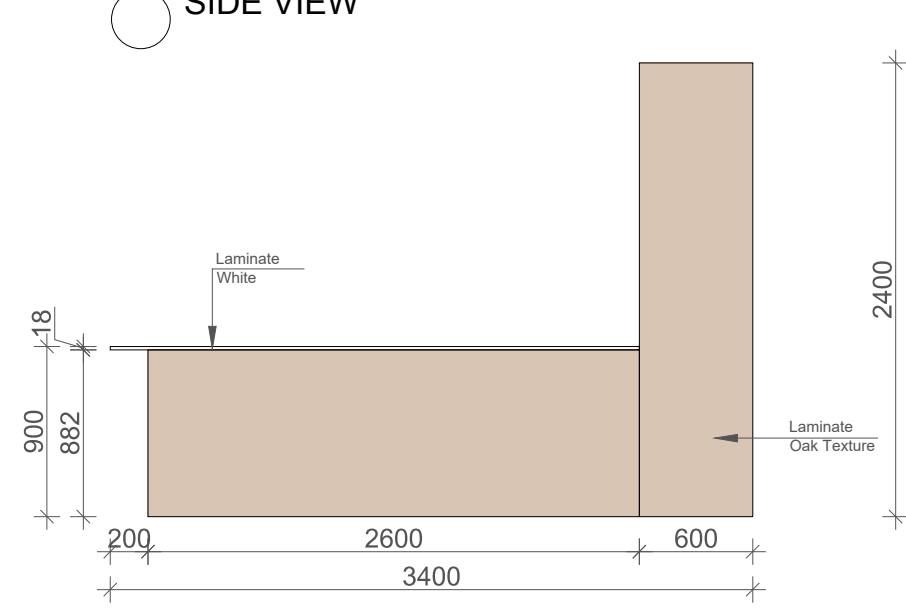


TOP VIEW

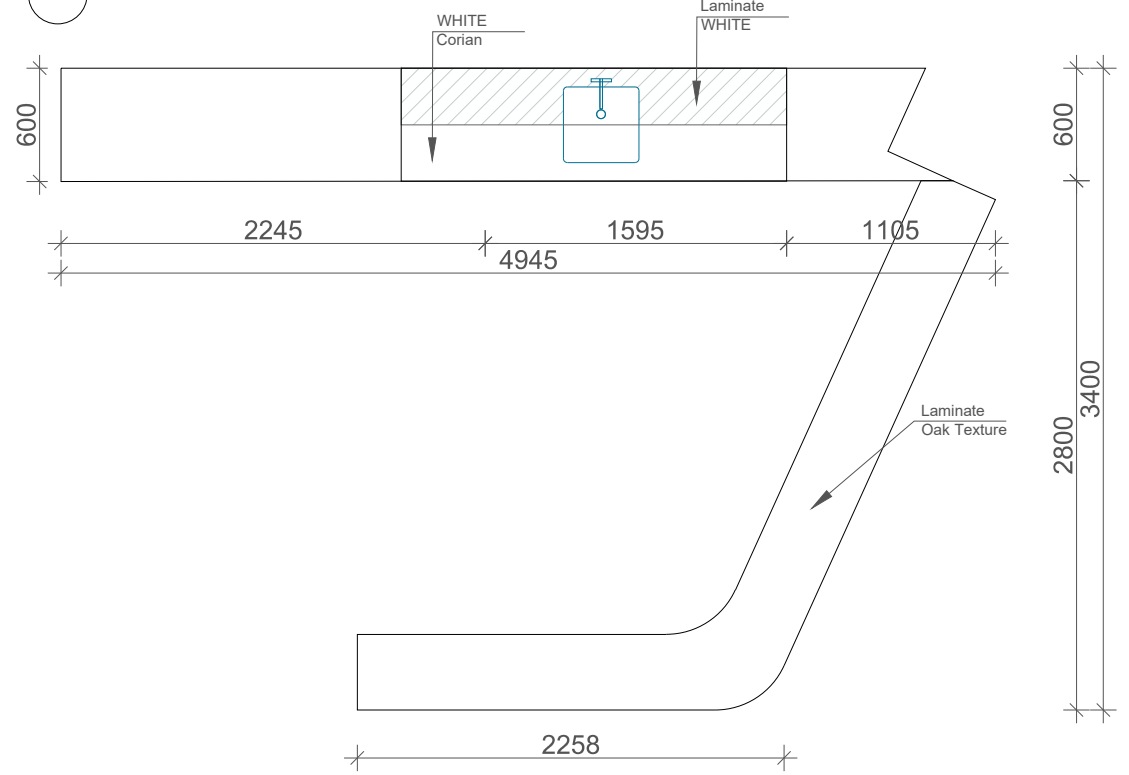


CM - 32 x2
Level 1


FRONT VIEW

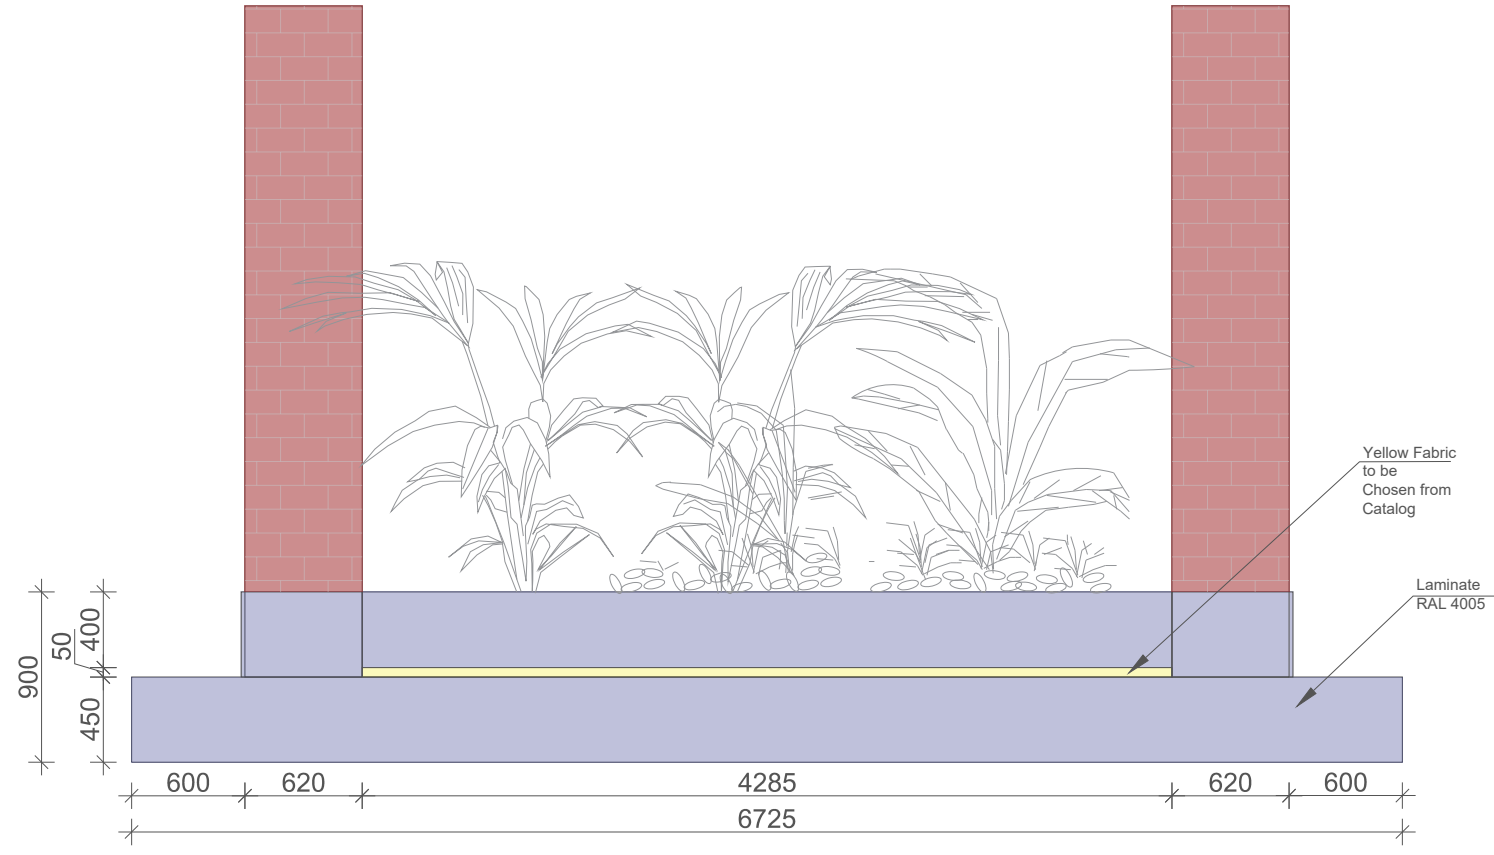

SIDE VIEW

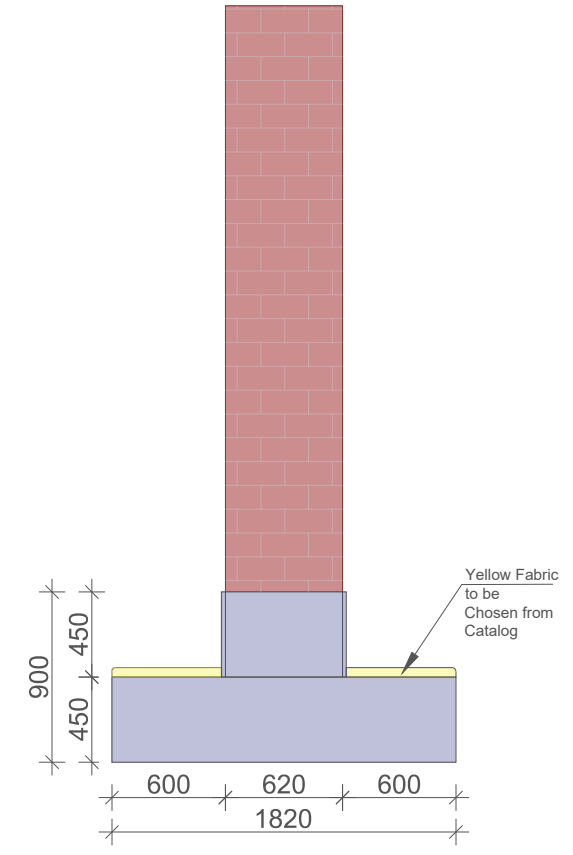

TOP VIEW

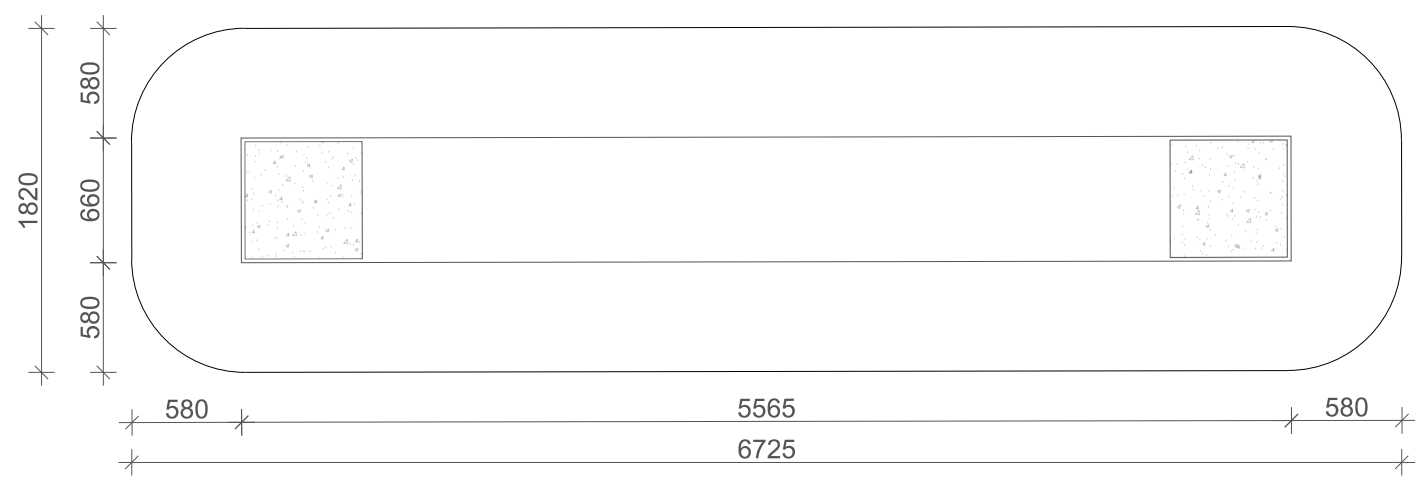

COMPANY		
MAT.		
GENERAL COMMENT		
<ul style="list-style-type: none"> ALL RIGHTS ARE RESERVED BY MATERIAL EDITORS ALL DIMENSIONS SHOULD BE CHECKED ON SITE ANY CHANGES SHOULD BE DISCUSSED WITH MATERIAL EDITORS TEAM 		
COMMENT		
LEGEND		
PROJECT INFORMATION		
PROJECT TBC OFFICE UZ		
STATUS DETAILED		
DRAWING NAME CM - 32		
FORMAT	SCALE	DATE
A3		25.01.31
DRAWING #	REVISION	DATE
A-1049	01	25.01.31

- ALL RIGHTS ARE RESERVED BY MATERIAL EDITORS
- ALL DIMENSIONS SHOULD BE CHECKED ON SITE
- ANY CHANGES SHOULD BE DISCUSSED WITH MATERIAL EDITORS TEAM

PROJECT
TBC OFFICE UZ


STATUS
DETAILED

DRAWING NAME
CM - 33


FORMAT	SCALE	DATE
A3		25.01.31

DRAWING #	REVISION	DATE
A-1050	01	25.01.31


FRONT VIEW

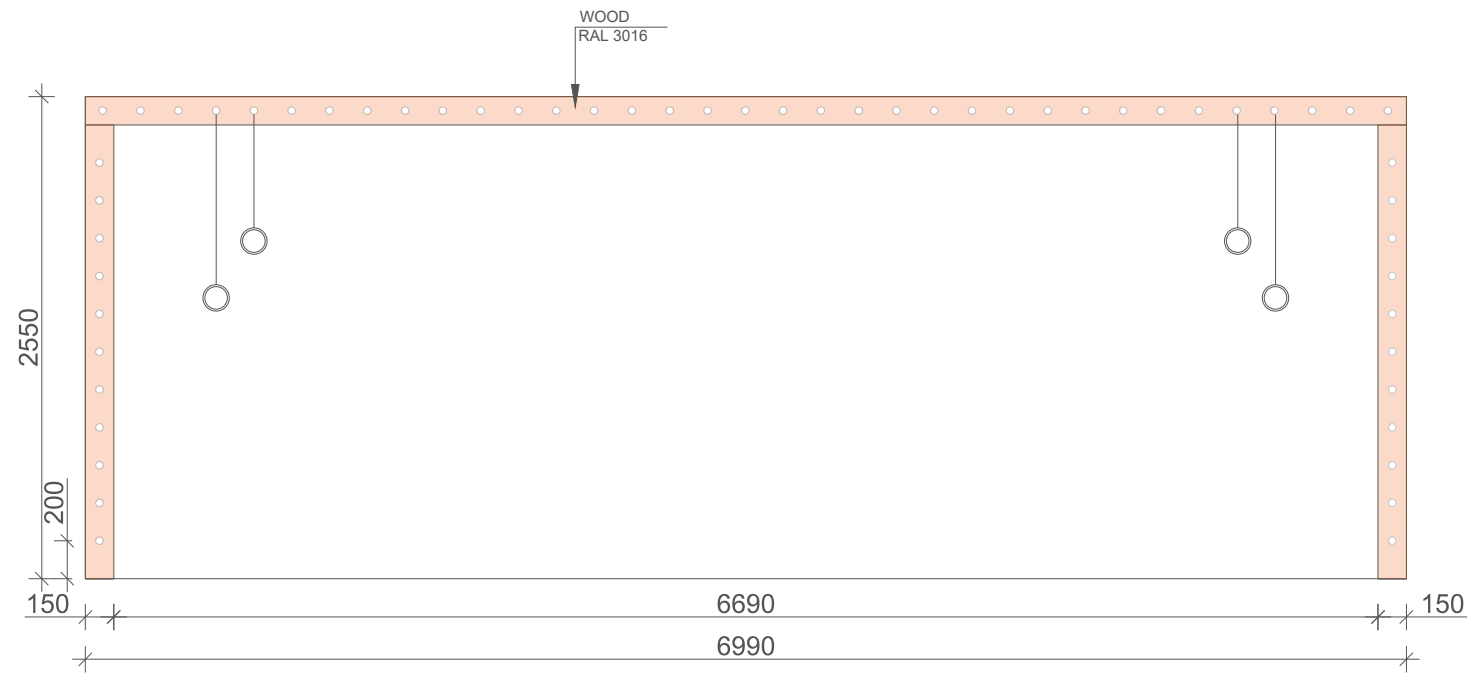

SIDE VIEW

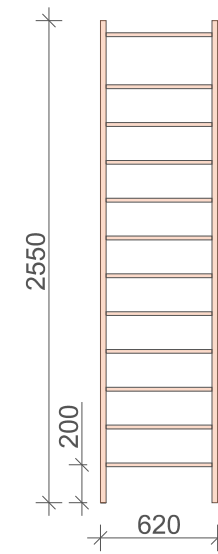


TOP VIEW

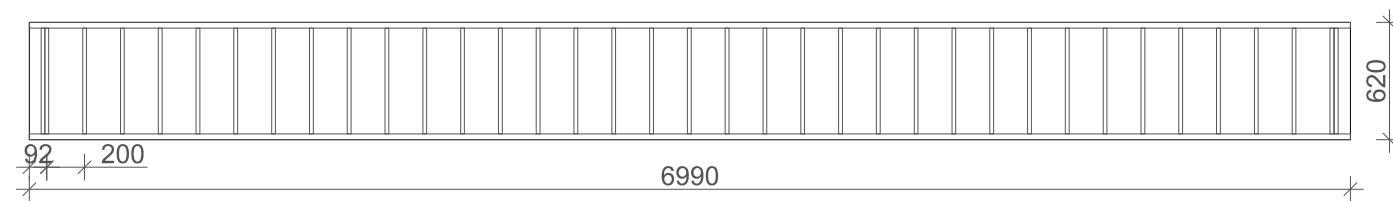


CM - 34 x2
Level 1


FRONT VIEW

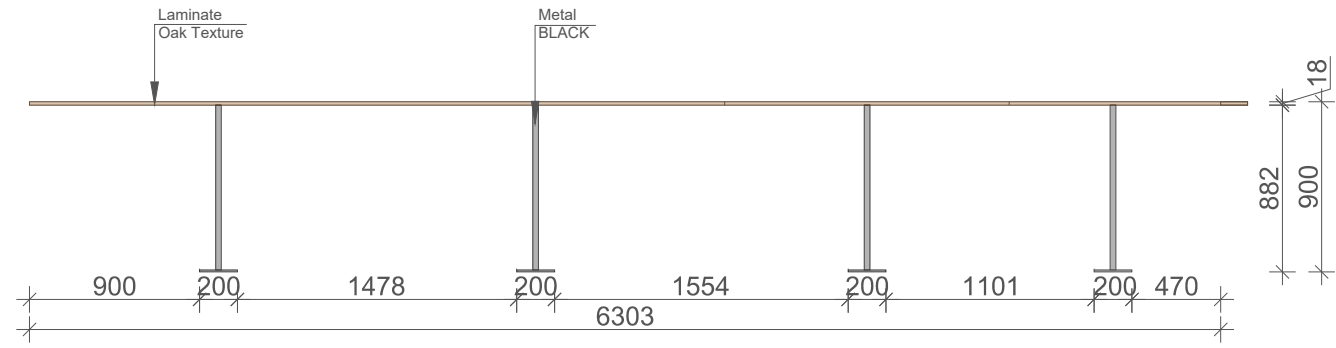

SIDE VIEW

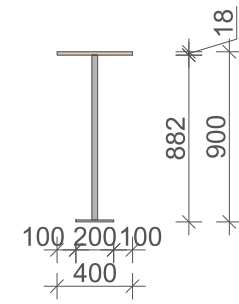

TOP VIEW

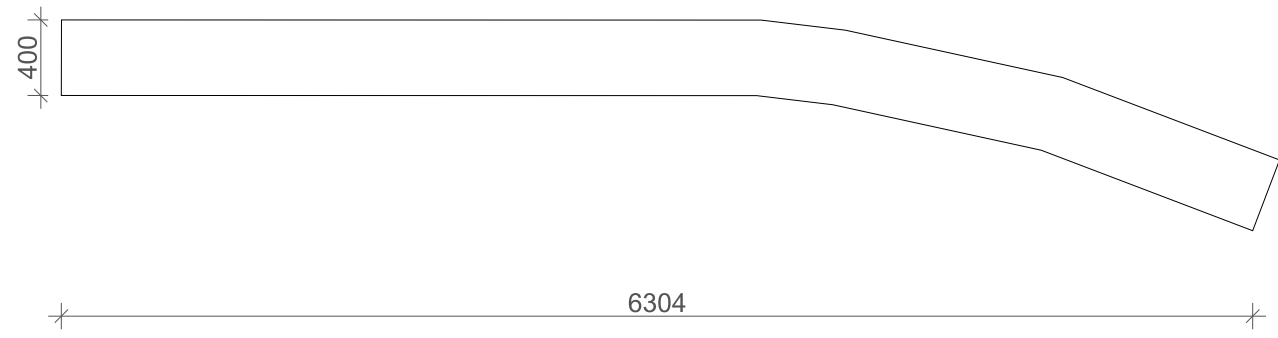

COMPANY



GENERAL COMMENT

- ALL RIGHTS ARE RESERVED BY MATERIAL EDITORS
- ALL DIMENSIONS SHOULD BE CHECKED ON SITE
- ANY CHANGES SHOULD BE DISCUSSED WITH MATERIAL EDITORS TEAM

COMMENT

LEGEND

PROJECT INFORMATION

PROJECT
TBC OFFICE UZ

STATUS
DETAILED

DRAWING NAME
CM - 34

FORMAT	SCALE	DATE
A3		25.01.31

DRAWING #	REVISION	DATE
A-1051	01	25.01.31

CM - 35 x2
Level 1

COMPANY



GENERAL COMMENT

- ALL RIGHTS ARE RESERVED BY MATERIAL EDITORS
- ALL DIMENSIONS SHOULD BE CHECKED ON SITE
- ANY CHANGES SHOULD BE DISCUSSED WITH MATERIAL EDITORS TEAM

COMMENT

LEGEND

PROJECT INFORMATION

PROJECT
TBC OFFICE UZ


STATUS
DETAILED

DRAWING NAME
CM - 35


FORMAT	SCALE	DATE
A3		25.01.31

DRAWING #	REVISION	DATE
A-1052	01	25.01.31


FRONT VIEW

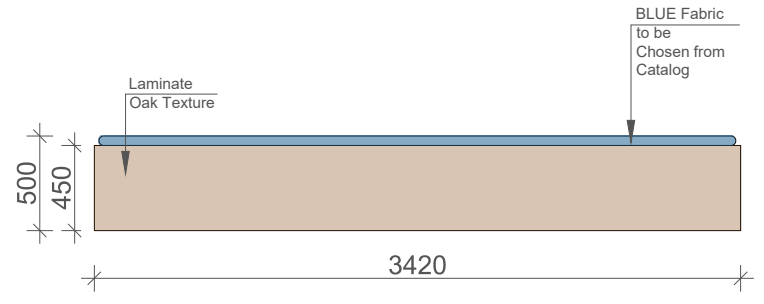

FRONT VIEW

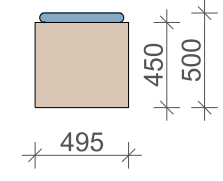


TOP VIEW

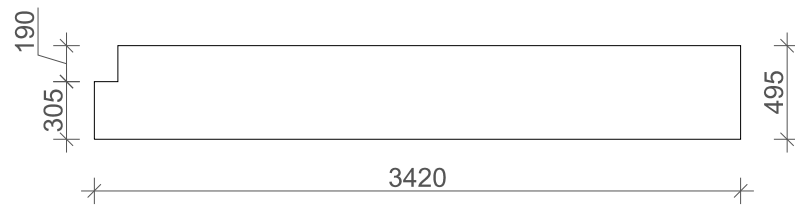


CM - 36
Level 1


FRONT VIEW

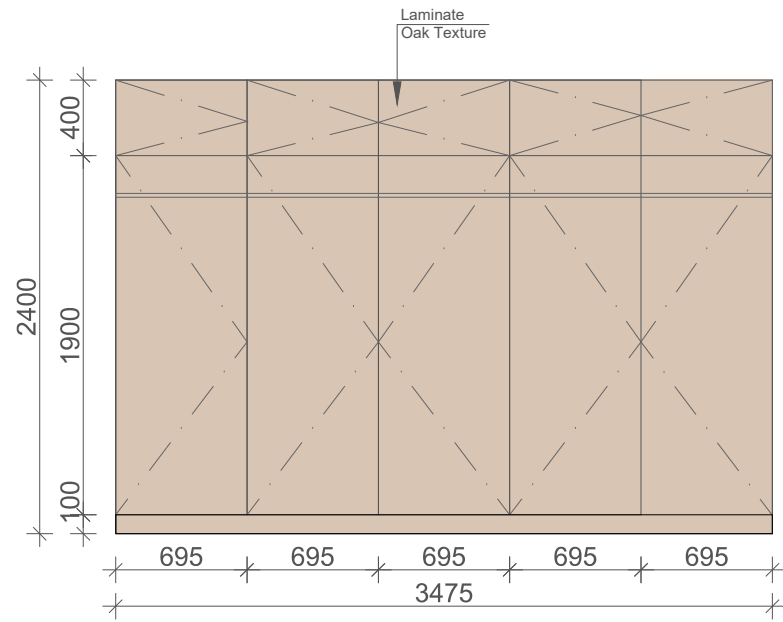

SIDE VIEW

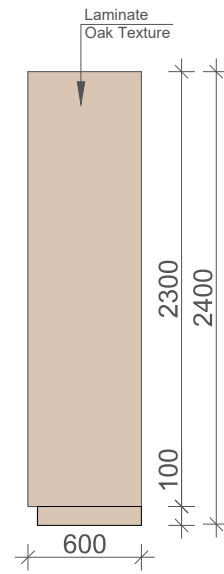

TOP VIEW

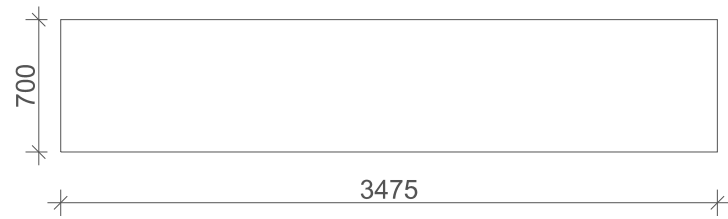

COMPANY



GENERAL COMMENT

- ALL RIGHTS ARE RESERVED BY MATERIAL EDITORS
- ALL DIMENSIONS SHOULD BE CHECKED ON SITE
- ANY CHANGES SHOULD BE DISCUSSED WITH MATERIAL EDITORS TEAM

COMMENT

LEGEND

PROJECT INFORMATION

PROJECT
TBC OFFICE UZ

STATUS
DETAILED

DRAWING NAME
CM - 36

FORMAT	SCALE	DATE
A3		25.01.31

DRAWING #	REVISION	DATE
A-1053	01	25.01.31

GENERAL COMMENT

- ALL RIGHTS ARE RESERVED BY MATERIAL EDITORS
- ALL DIMENSIONS SHOULD BE CHECKED ON SITE
- ANY CHANGES SHOULD BE DISCUSSED WITH MATERIAL EDITORS TEAM

COMMENT

LEGEND

PROJECT INFORMATION

PROJECT
TBC OFFICE UZ


STATUS
DETAILED

DRAWING NAME
CM - 37


FORMAT	SCALE	DATE
A3		25.01.31

DRAWING #	REVISION	DATE
A-1054	01	25.01.31


FRONT VIEW

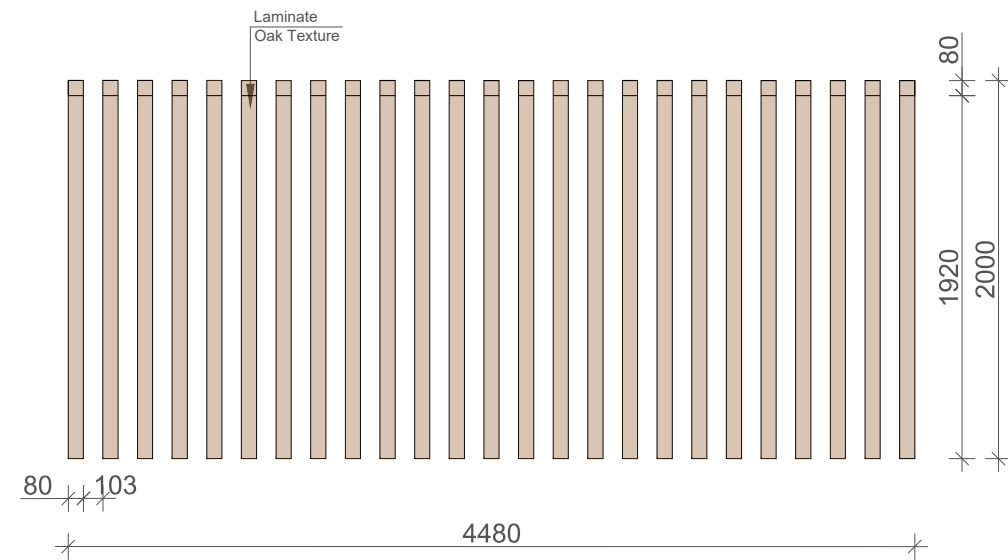

SIDE VIEW

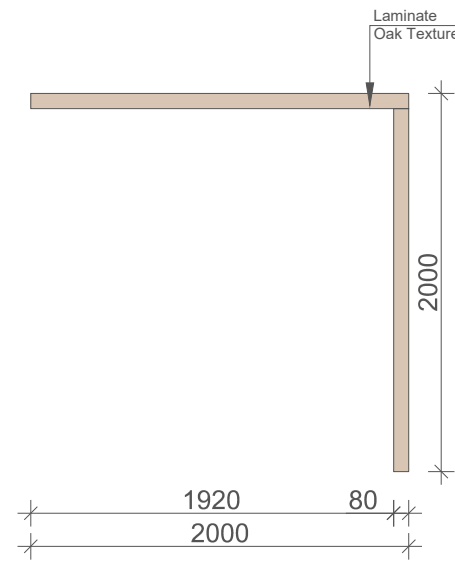

TOP VIEW

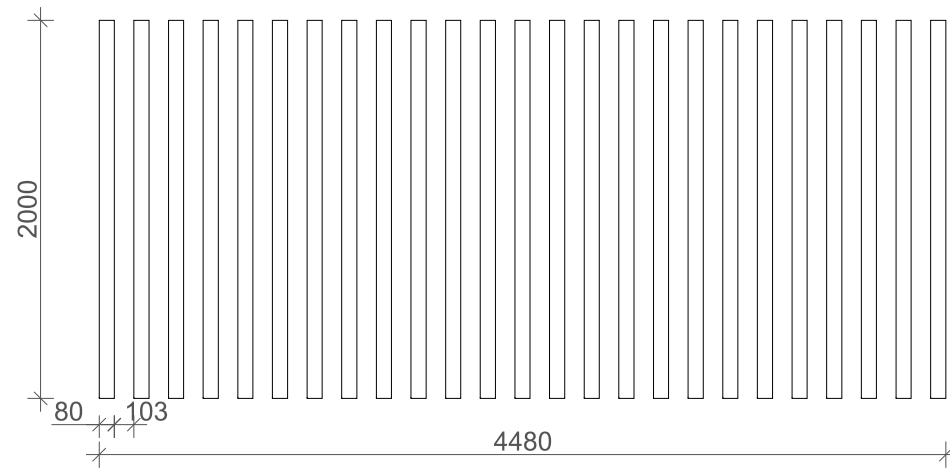

GENERAL COMMENT

- ALL RIGHTS ARE RESERVED BY MATERIAL EDITORS
- ALL DIMENSIONS SHOULD BE CHECKED ON SITE
- ANY CHANGES SHOULD BE DISCUSSED WITH MATERIAL EDITORS TEAM

COMMENT

LEGEND

PROJECT INFORMATION

PROJECT
TBC OFFICE UZ


STATUS
DETAILED

DRAWING NAME
CM - 38


FORMAT	SCALE	DATE
A3		25.01.31

DRAWING #	REVISION	DATE
A-1055	01	25.01.31


FRONT VIEW

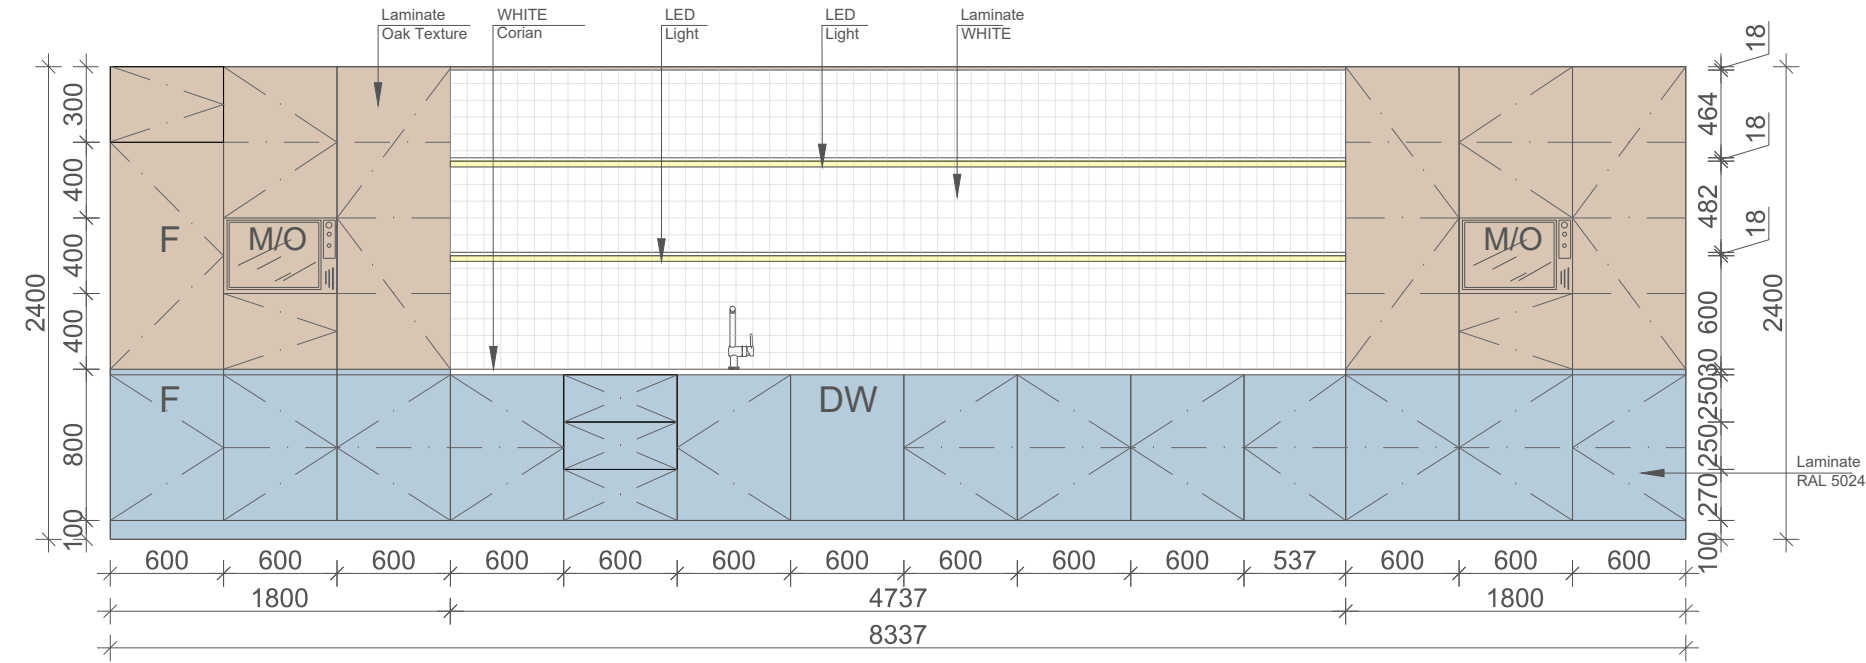

SIDE VIEW

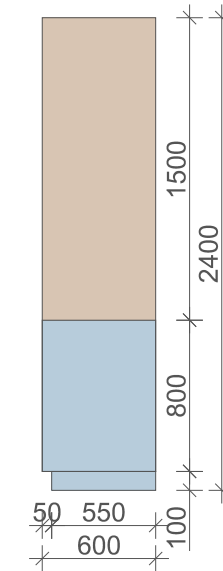

TOP VIEW

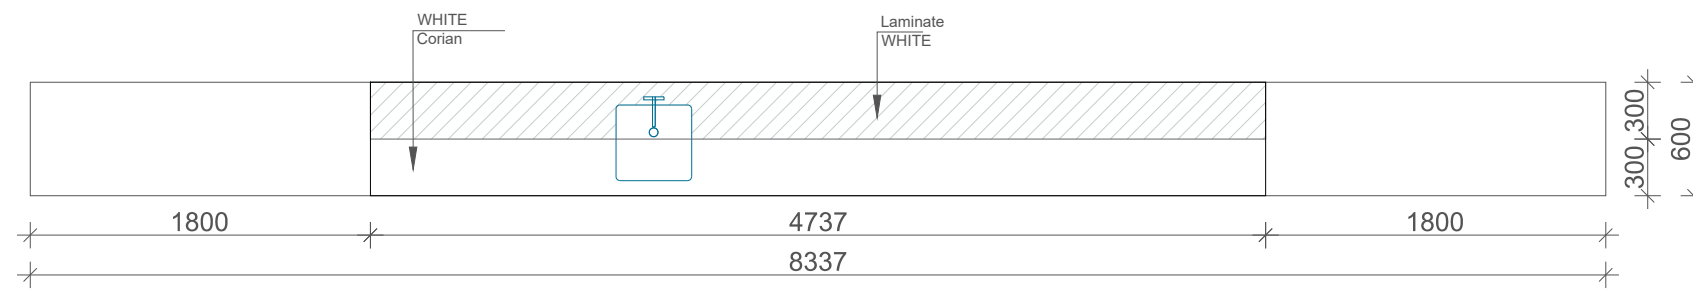

- ALL RIGHTS ARE RESERVED BY MATERIAL EDITORS
- ALL DIMENSIONS SHOULD BE CHECKED ON SITE
- ANY CHANGES SHOULD BE DISCUSSED WITH MATERIAL EDITORS TEAM

PROJECT
TBC OFFICE UZ


STATUS
DETAILED

DRAWING NAME
CM - 39


FORMAT	SCALE	DATE
A3		25.01.31

DRAWING #	REVISION	DATE
A-1056	01	25.01.31


FRONT VIEW

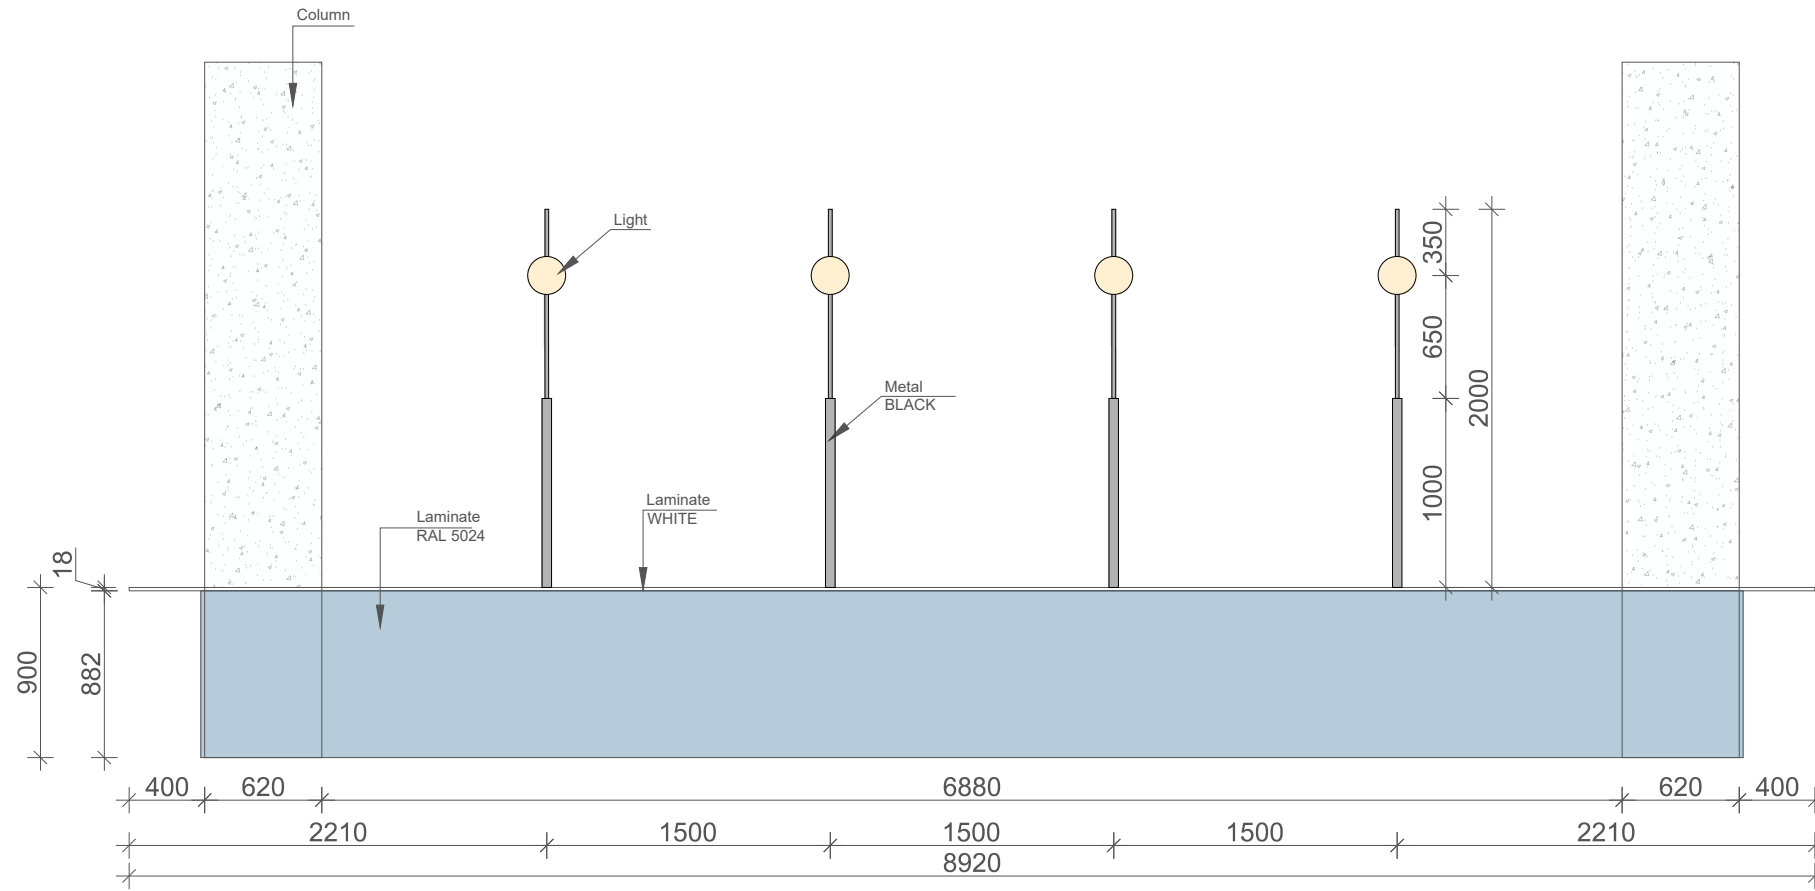

SIDE VIEW

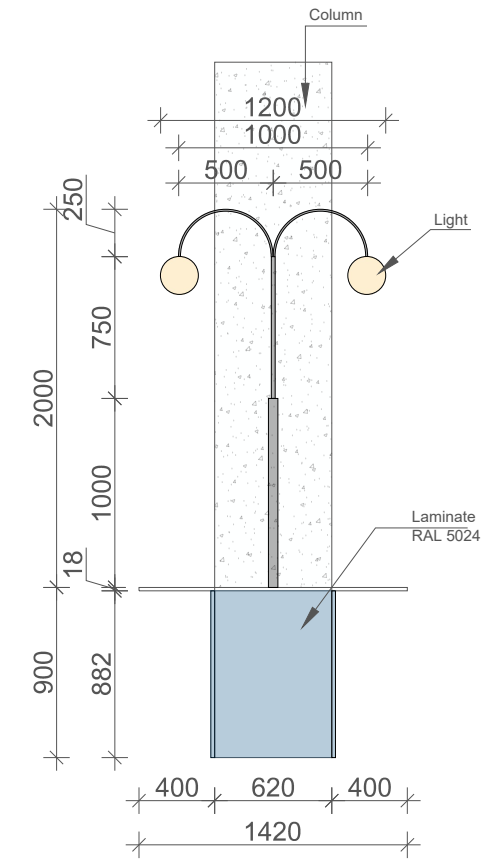

TOP VIEW

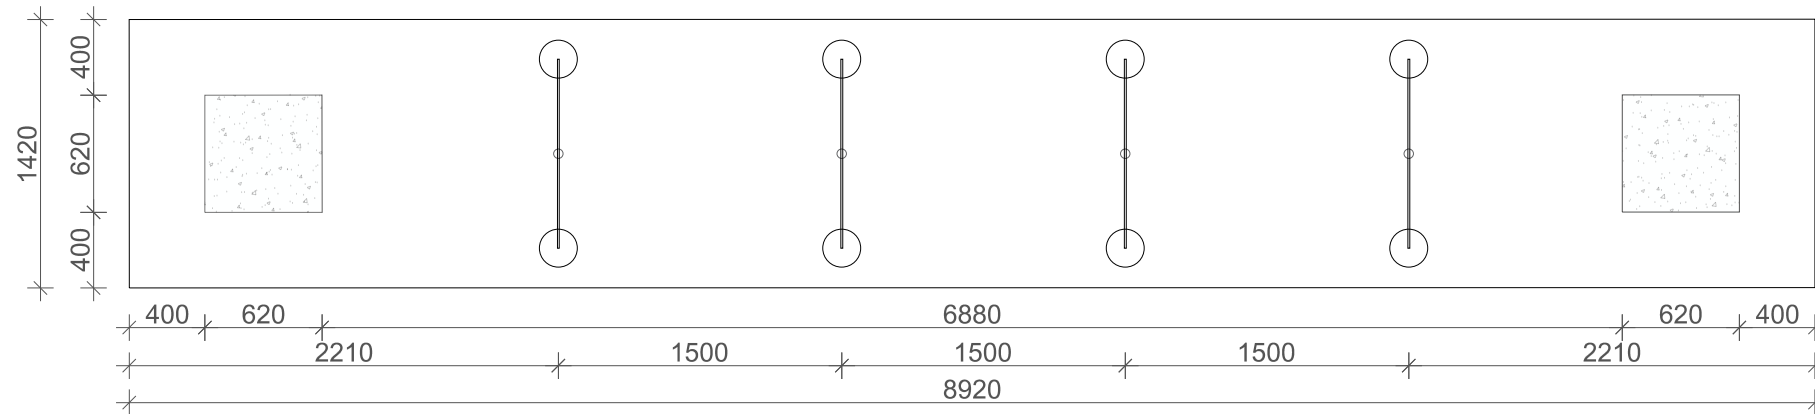

CM - 40
Level 1

COMPANY



GENERAL COMMENT

- ALL RIGHTS ARE RESERVED BY MATERIAL EDITORS
- ALL DIMENSIONS SHOULD BE CHECKED ON SITE
- ANY CHANGES SHOULD BE DISCUSSED WITH MATERIAL EDITORS TEAM

COMMENT

LEGEND

PROJECT INFORMATION

PROJECT
TBC OFFICE UZ


STATUS
DETAILED

DRAWING NAME
CM - 40


FORMAT	SCALE	DATE
A3		25.01.31

DRAWING #	REVISION	DATE
A-1057	01	25.01.31


FRONT VIEW

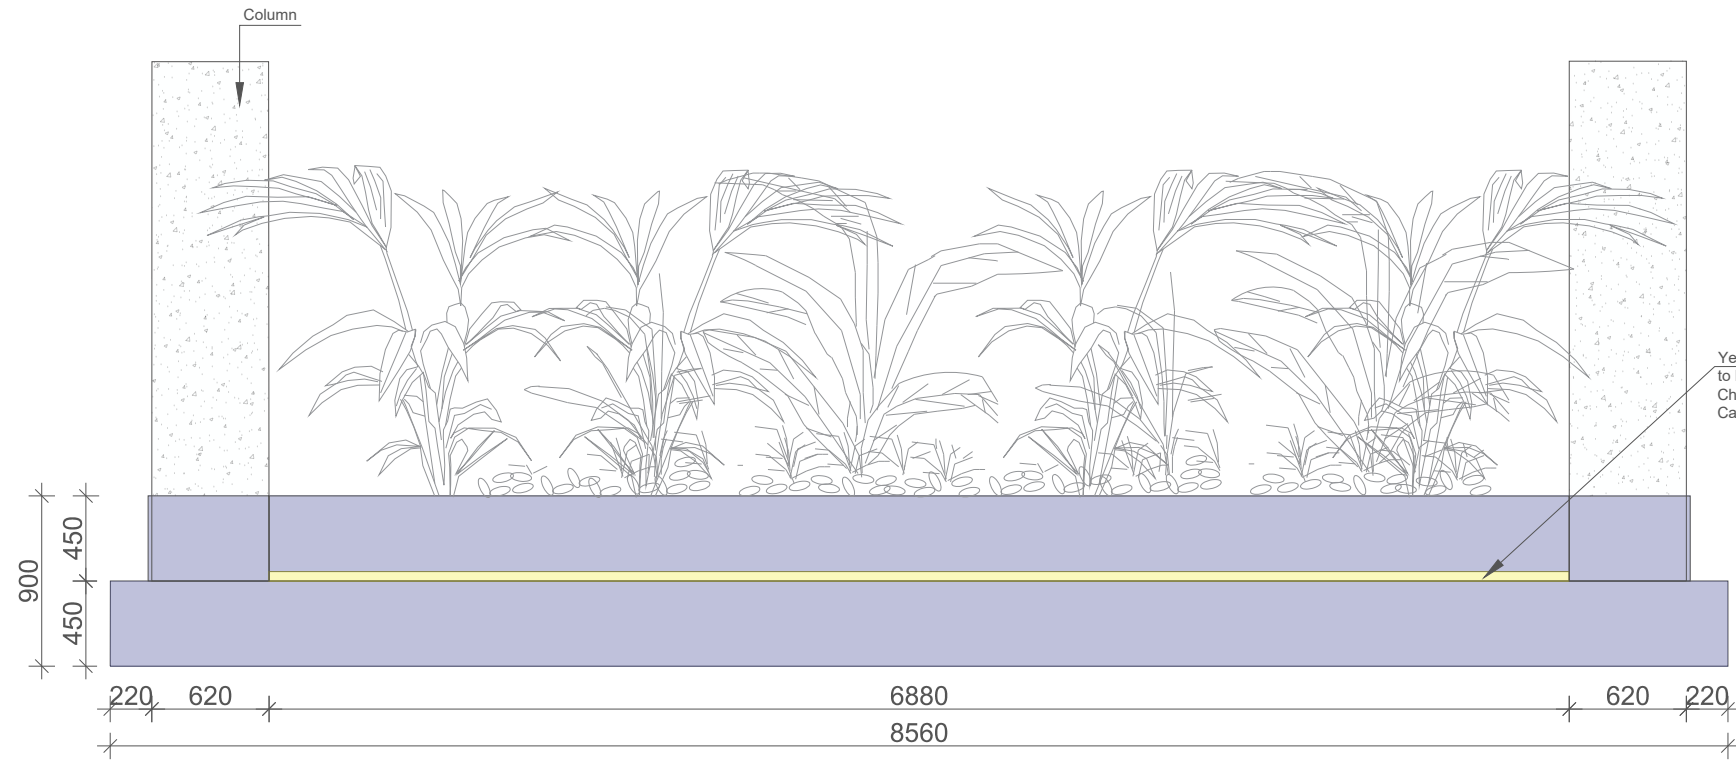

SIDE VIEW

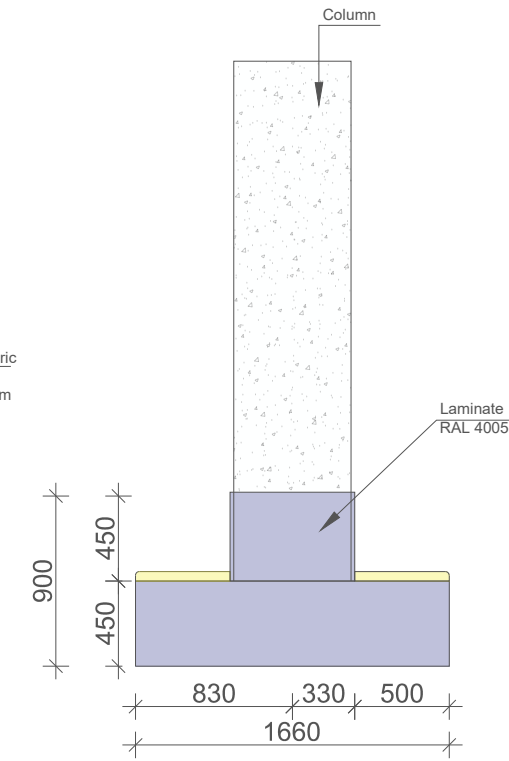


TOP VIEW

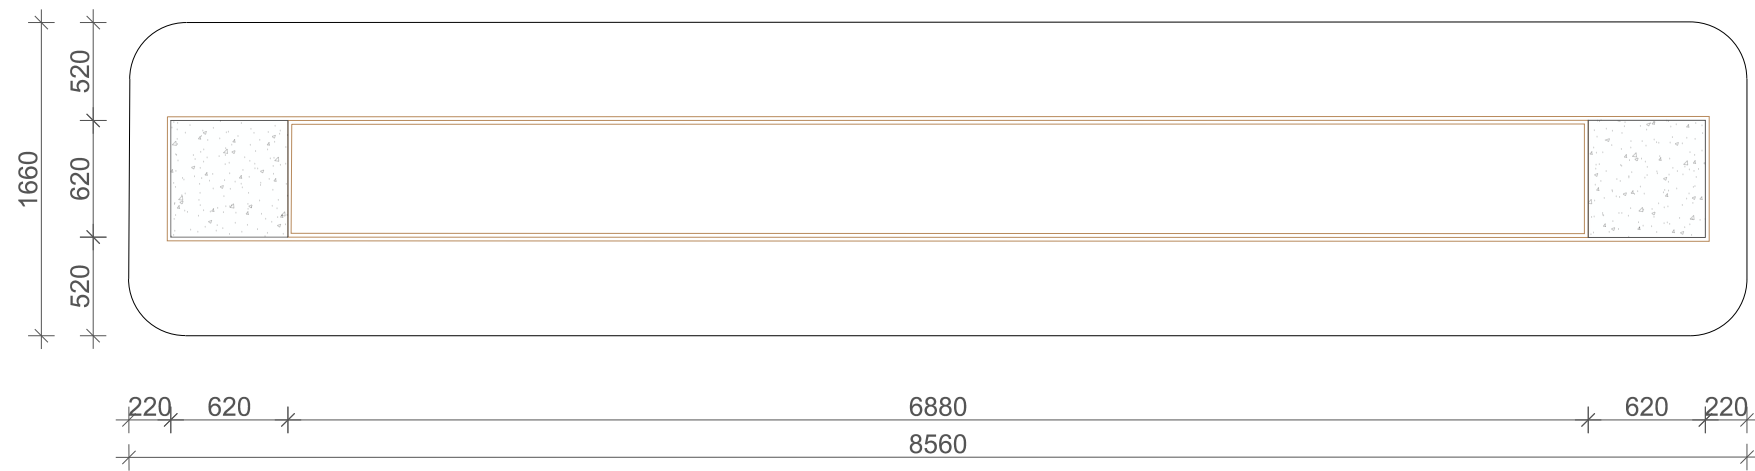


CM - 41
Level 1


FRONT VIEW

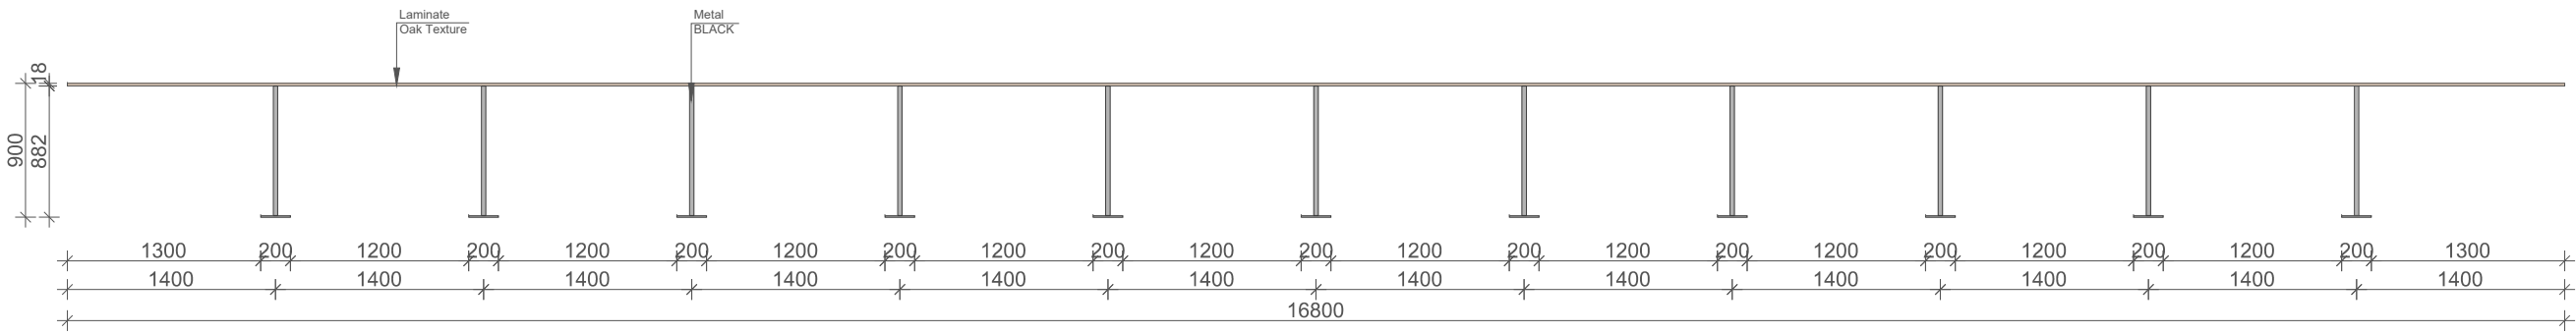

SIDE VIEW

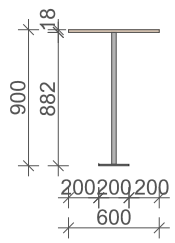

TOP VIEW

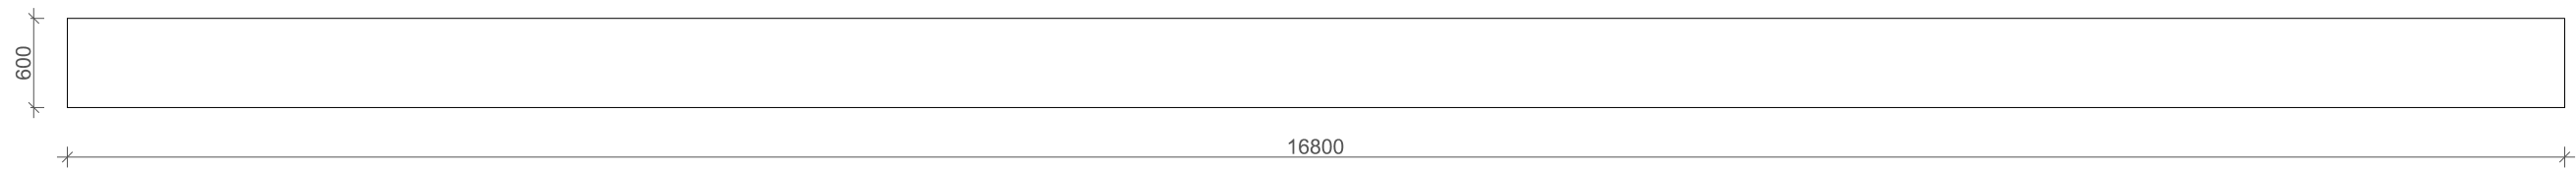

COMPANY



GENERAL COMMENT

- ALL RIGHTS ARE RESERVED BY MATERIAL EDITORS
- ALL DIMENSIONS SHOULD BE CHECKED ON SITE
- ANY CHANGES SHOULD BE DISCUSSED WITH MATERIAL EDITORS TEAM

COMMENT

LEGEND

PROJECT INFORMATION

PROJECT
TBC OFFICE UZ

STATUS
DETAILED


DRAWING NAME
CM - 41

FORMAT	SCALE	DATE
A3		25.01.31


DRAWING #	REVISION	DATE
A-1058	01	25.01.31

CM - 42
Level 1

FRONT VIEW

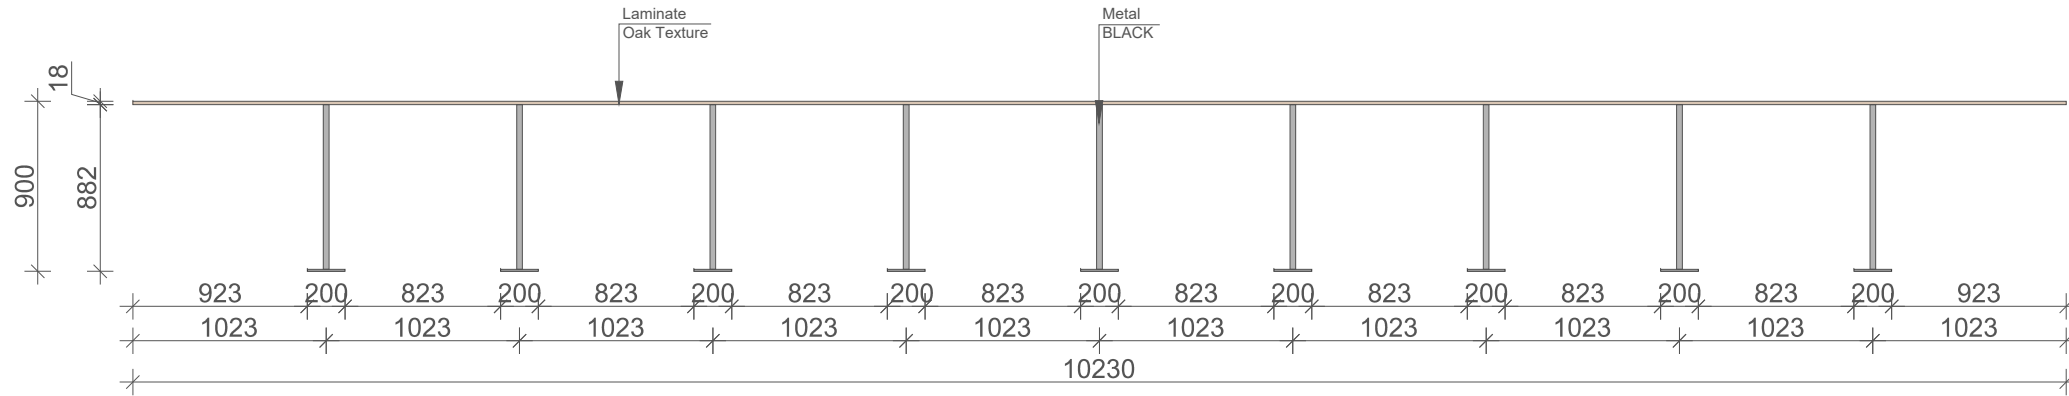

SIDE VIEW

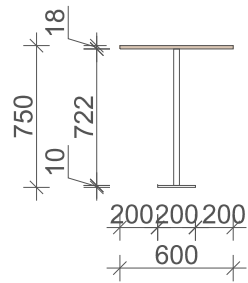

TOP VIEW



COMPANY



GENERAL COMMENT

- ALL RIGHTS ARE RESERVED BY MATERIAL EDITORS
- ALL DIMENSIONS SHOULD BE CHECKED ON SITE
- ANY CHANGES SHOULD BE DISCUSSED WITH MATERIAL EDITORS TEAM

COMMENT

LEGEND

PROJECT INFORMATION

PROJECT
TBC OFFICE UZ

STATUS
DETAILED


DRAWING NAME
CM - 42

FORMAT	SCALE	DATE
A3		25.01.31


DRAWING #	REVISION	DATE
A-1059	01	25.01.31

CM - 43
Level 1


FRONT VIEW

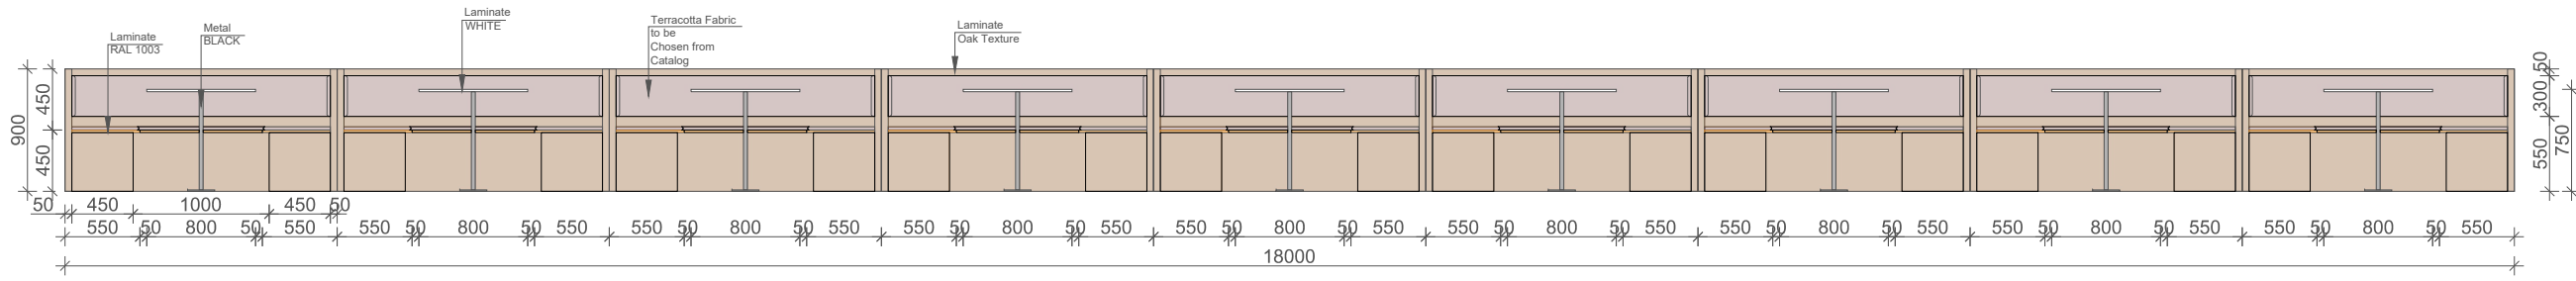

SIDE VIEW

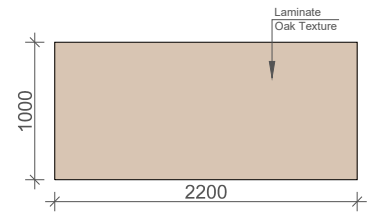

TOP VIEW

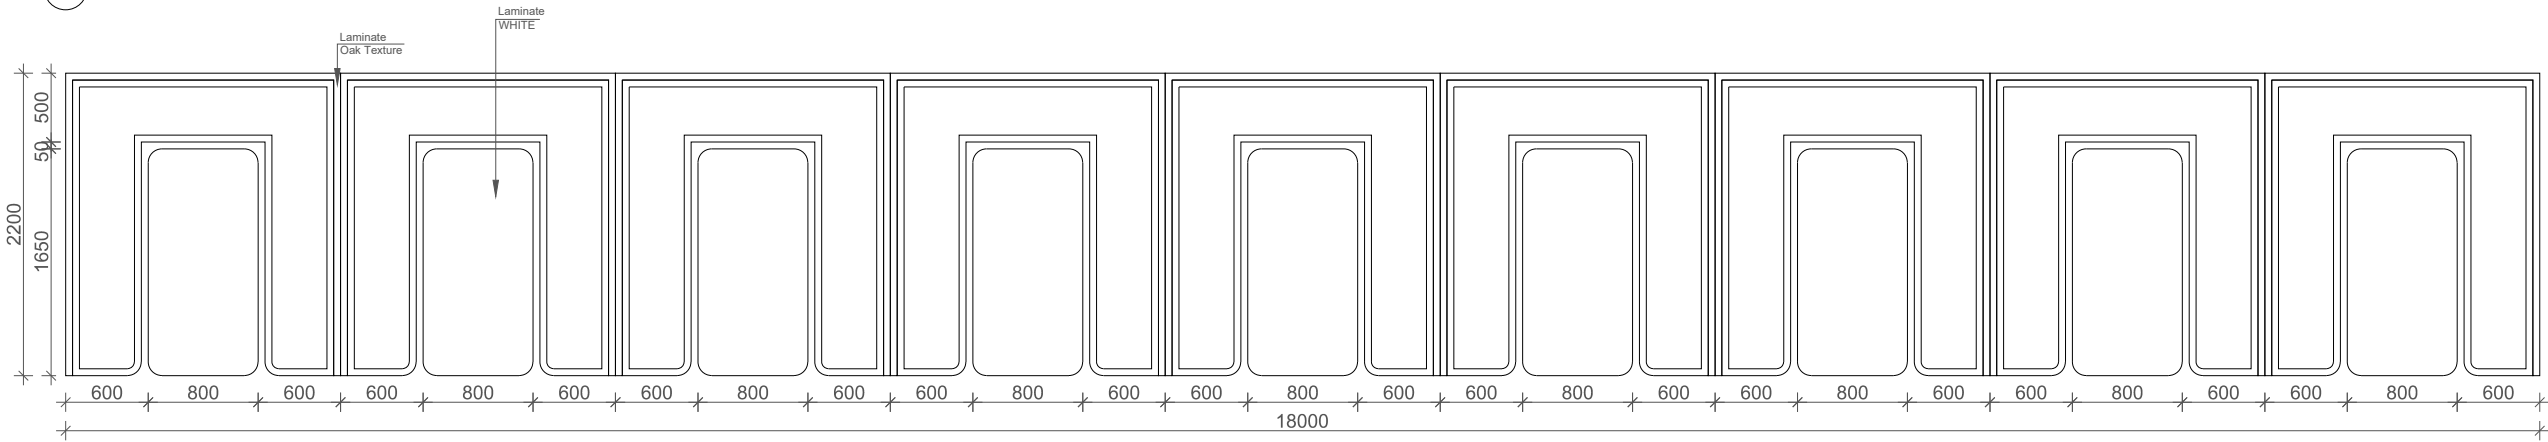

COMPANY



GENERAL COMMENT

- ALL RIGHTS ARE RESERVED BY MATERIAL EDITORS
- ALL DIMENSIONS SHOULD BE CHECKED ON SITE
- ANY CHANGES SHOULD BE DISCUSSED WITH MATERIAL EDITORS TEAM

COMMENT

LEGEND

PROJECT INFORMATION

PROJECT
TBC OFFICE UZ

STATUS
DETAILED

DRAWING NAME
CM - 43

FORMAT	SCALE	DATE
A3		25.01.31

DRAWING #	REVISION	DATE
A-1060	01	25.01.31

CM - 44
Level 1

COMPANY




GENERAL COMMENT

- ALL RIGHTS ARE RESERVED BY MATERIAL EDITORS
- ALL DIMENSIONS SHOULD BE CHECKED ON SITE
- ANY CHANGES SHOULD BE DISCUSSED WITH MATERIAL EDITORS TEAM


COMMENT

LEGEND


FRONT VIEW

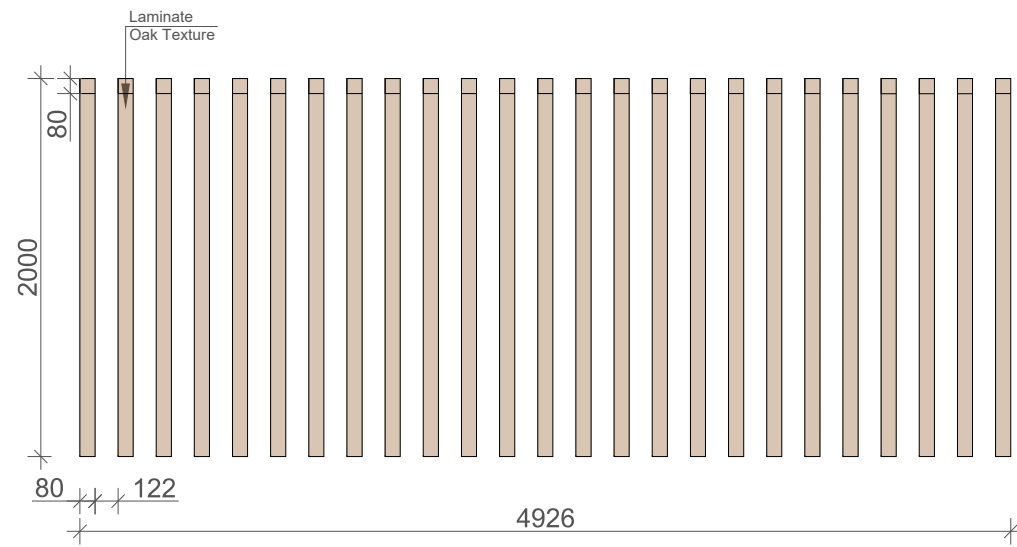

SIDE VIEW

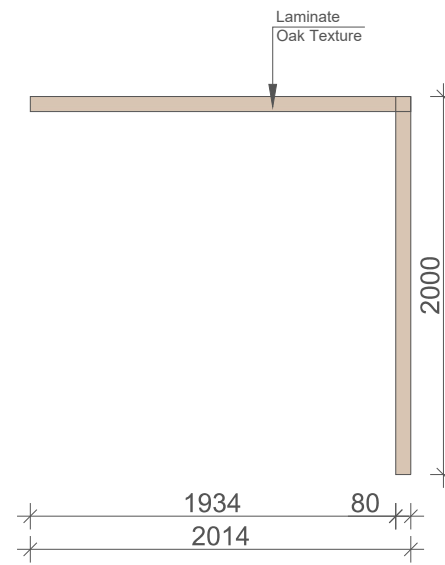

TOP VIEW

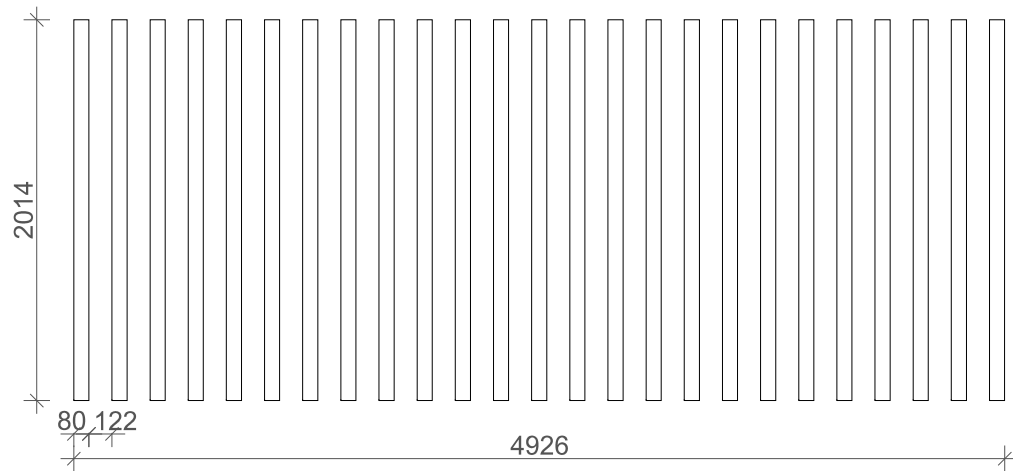

PROJECT INFORMATION

PROJECT
TBC OFFICE UZ

STATUS
DETAILED


DRAWING NAME
CM - 44

FORMAT	SCALE	DATE
A3		25.01.31


DRAWING #	REVISION	DATE
A-1061	01	25.01.31

CM - 45
Level 1


FRONT VIEW

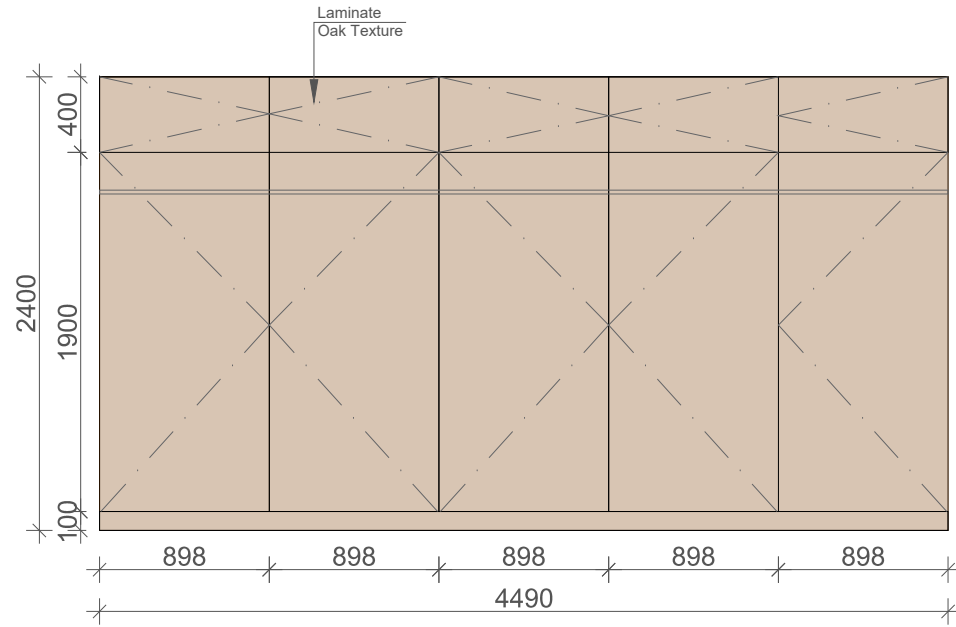

SIDE VIEW

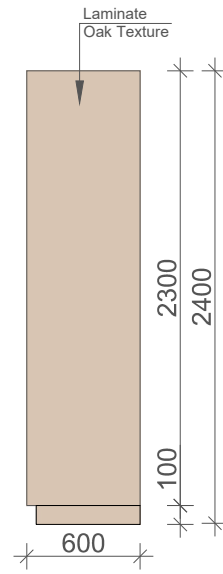

TOP VIEW

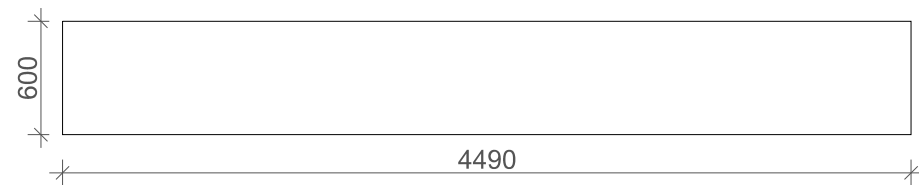

COMPANY



GENERAL COMMENT

- ALL RIGHTS ARE RESERVED BY MATERIAL EDITORS
- ALL DIMENSIONS SHOULD BE CHECKED ON SITE
- ANY CHANGES SHOULD BE DISCUSSED WITH MATERIAL EDITORS TEAM

COMMENT

LEGEND

PROJECT INFORMATION

PROJECT
TBC OFFICE UZ

STATUS
DETAILED


DRAWING NAME
CM - 45

FORMAT	SCALE	DATE
A3		25.01.31


DRAWING #	REVISION	DATE
A-1062	01	25.01.31

CM - 46 x4
Level 1


FRONT VIEW

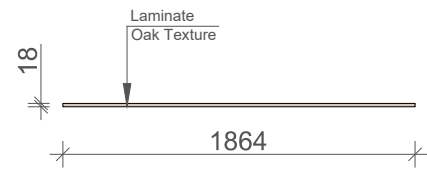

SIDE VIEW

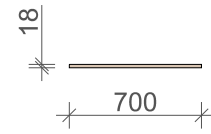

TOP VIEW

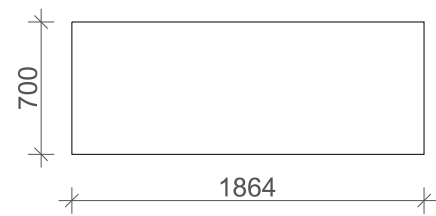

COMPANY



GENERAL COMMENT

- ALL RIGHTS ARE RESERVED BY MATERIAL EDITORS
- ALL DIMENSIONS SHOULD BE CHECKED ON SITE
- ANY CHANGES SHOULD BE DISCUSSED WITH MATERIAL EDITORS TEAM

COMMENT

LEGEND

PROJECT INFORMATION

PROJECT
TBC OFFICE UZ

STATUS
DETAILED



DRAWING NAME
CM - 46

FORMAT	SCALE	DATE
A3		25.01.31


DRAWING #	REVISION	DATE
A-1063	01	25.01.31

- ALL RIGHTS ARE RESERVED BY MATERIAL EDITORS
- ALL DIMENSIONS SHOULD BE CHECKED ON SITE
- ANY CHANGES SHOULD BE DISCUSSED WITH MATERIAL EDITORS TEAM

FRONT VIEW

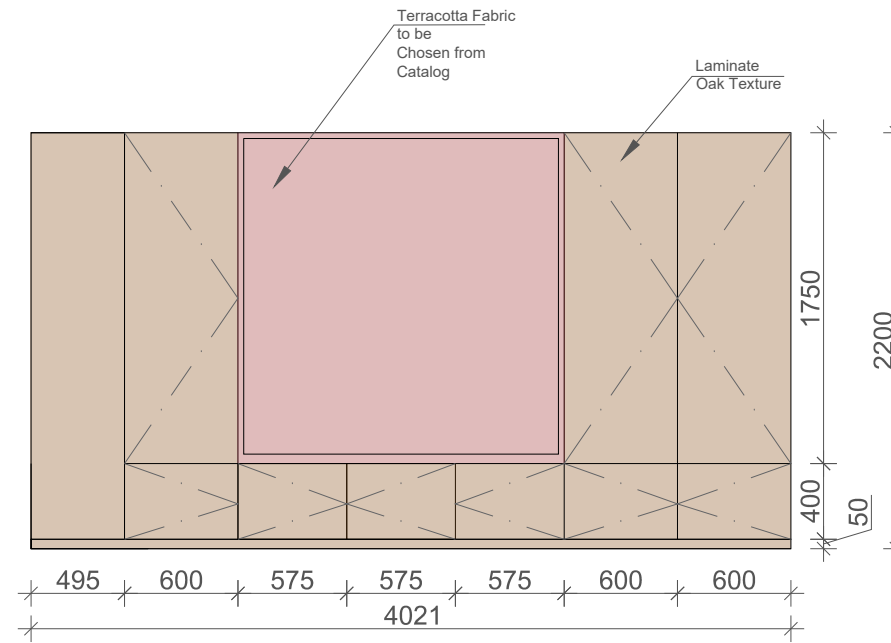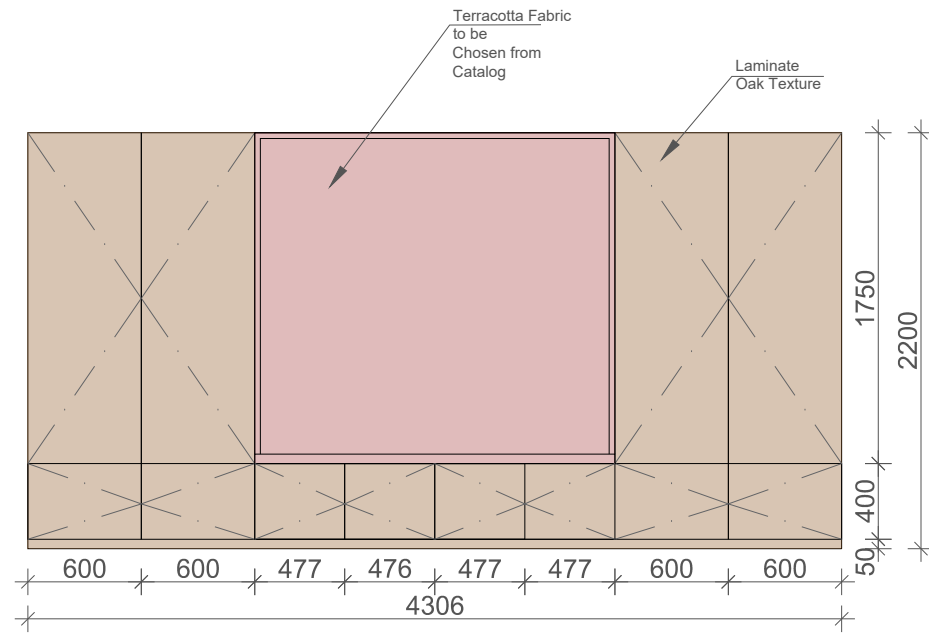

TOP VIEW

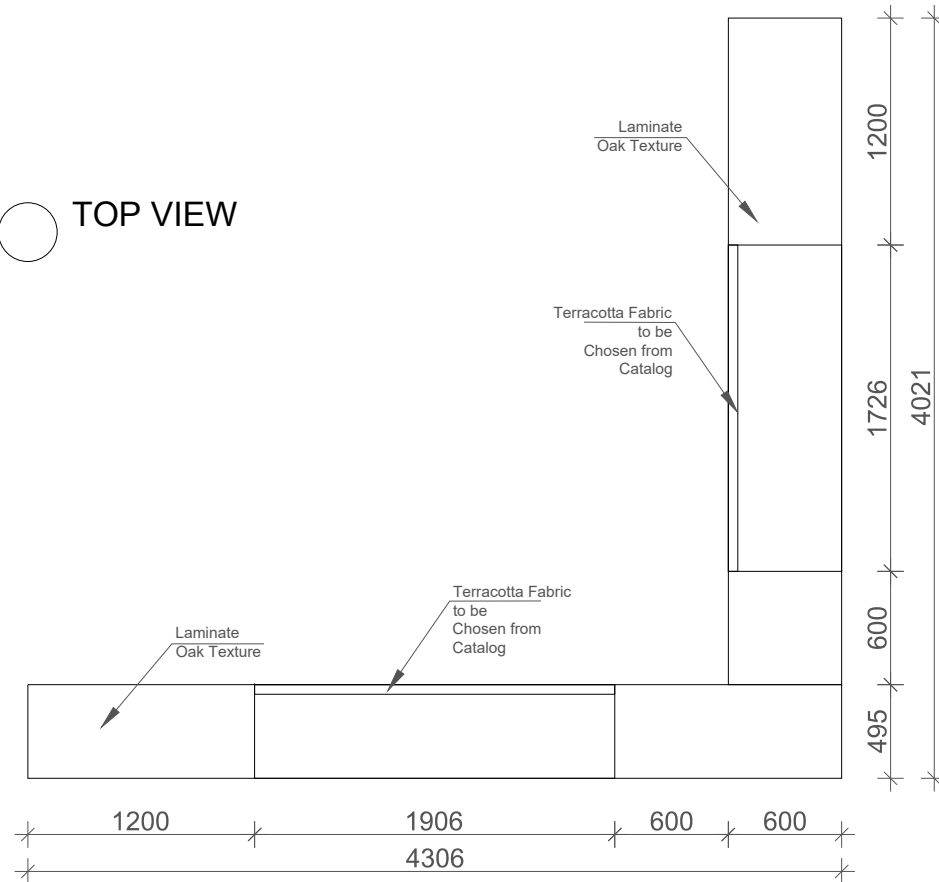

PROJECT INFORMATION

PROJECT
TBC OFFICE UZ

STATUS
DETAILED

DRAWING NAME
CM - 47

FORMAT	SCALE	DATE
A3		25.01.31

DRAWING #	REVISION	DATE
A-1064	01	25.01.31

CM - 48
Level 1

COMPANY



GENERAL COMMENT

- ALL RIGHTS ARE RESERVED BY MATERIAL EDITORS
- ALL DIMENSIONS SHOULD BE CHECKED ON SITE
- ANY CHANGES SHOULD BE DISCUSSED WITH MATERIAL EDITORS TEAM

COMMENT

LEGEND

PROJECT INFORMATION

PROJECT
TBC OFFICE UZ


STATUS
DETAILED

DRAWING NAME
CM - 48


FORMAT	SCALE	DATE
A3		25.01.31

DRAWING #	REVISION	DATE
A-1065	01	25.01.31


FRONT VIEW

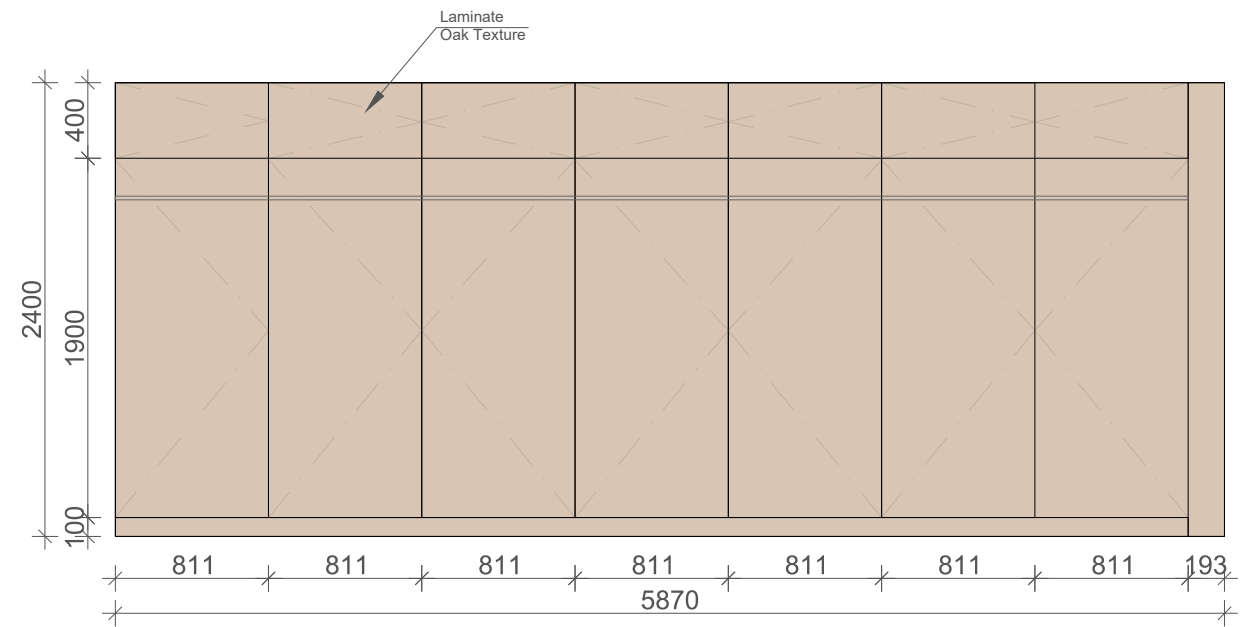

SIDE VIEW

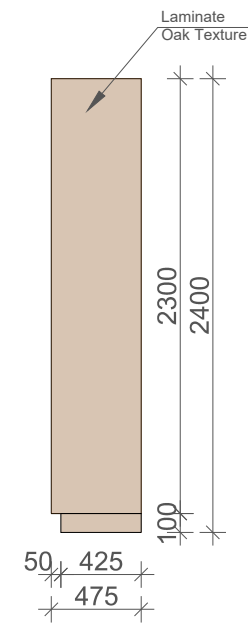


TOP VIEW

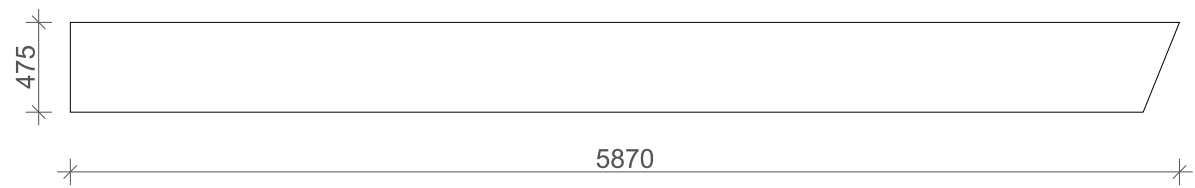


CM - 49 x25
Level 1


FRONT VIEW

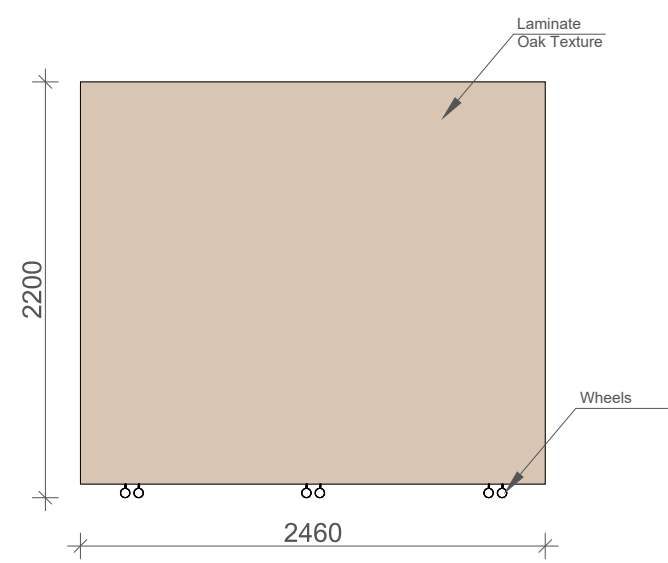

SIDE VIEW

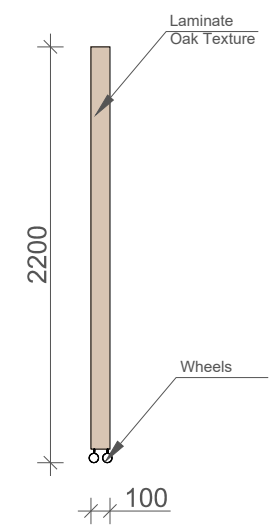

TOP VIEW

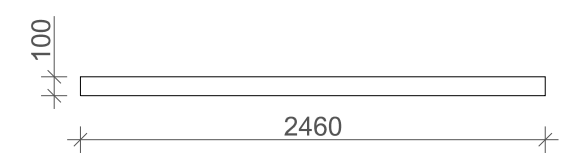

COMPANY		
MAT.		
GENERAL COMMENT		
<ul style="list-style-type: none"> ALL RIGHTS ARE RESERVED BY MATERIAL EDITORS ALL DIMENSIONS SHOULD BE CHECKED ON SITE ANY CHANGES SHOULD BE DISCUSSED WITH MATERIAL EDITORS TEAM 		
COMMENT		
LEGEND		
PROJECT INFORMATION		
PROJECT	TBC OFFICE UZ	
STATUS	DETAILED	
DRAWING NAME	CM - 49	
FORMAT	SCALE	DATE
A3		25.01.31
DRAWING #	REVISION	DATE
A-1066	01	25.01.31

GENERAL COMMENT

- ALL RIGHTS ARE RESERVED BY MATERIAL EDITORS
- ALL DIMENSIONS SHOULD BE CHECKED ON SITE
- ANY CHANGES SHOULD BE DISCUSSED WITH MATERIAL EDITORS TEAM

COMMENT

LEGEND

PROJECT INFORMATION

PROJECT
TBC OFFICE UZ


STATUS
DETAILED

DRAWING NAME
CM - 50


FORMAT	SCALE	DATE
A3		25.01.31

DRAWING #	REVISION	DATE
A-1067	01	25.01.31


FRONT VIEW

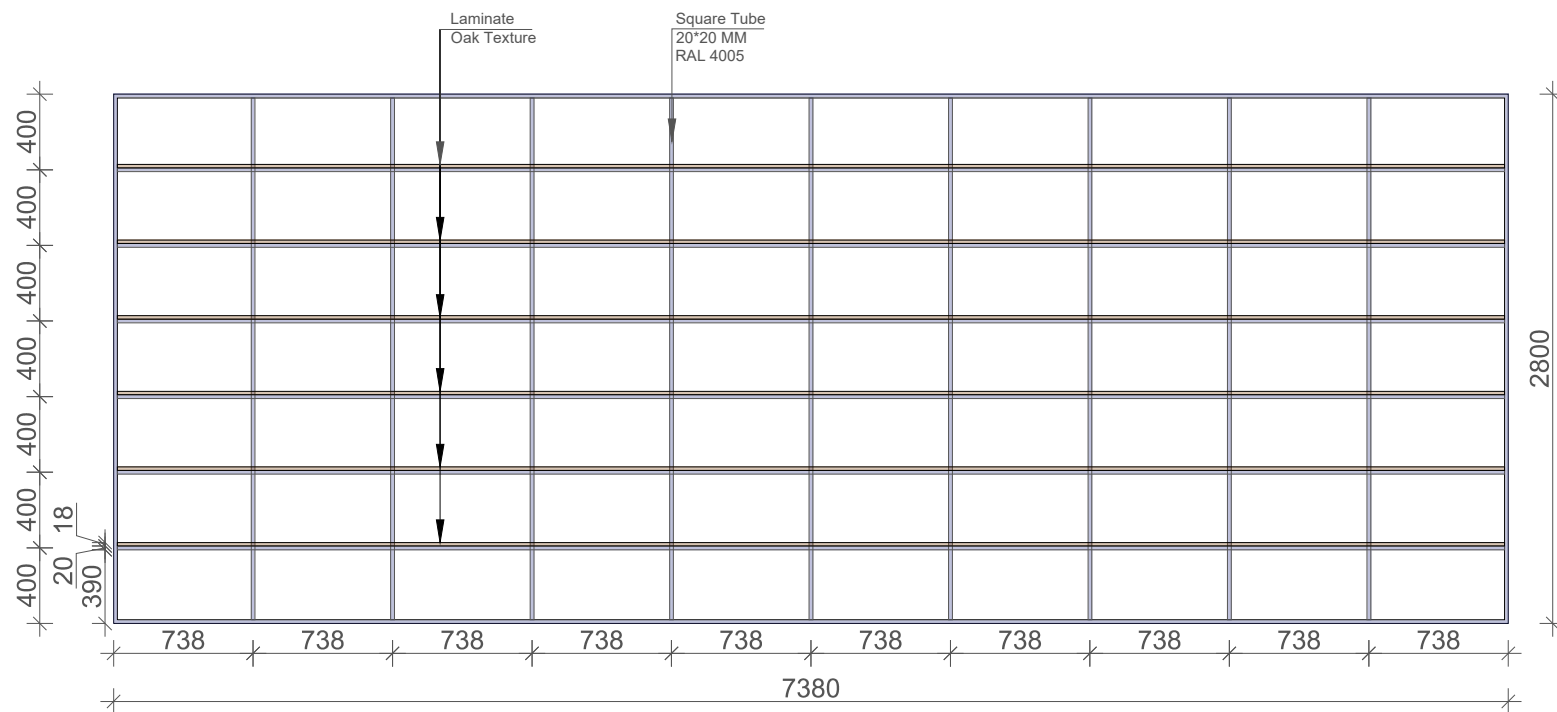


SIDE VIEW

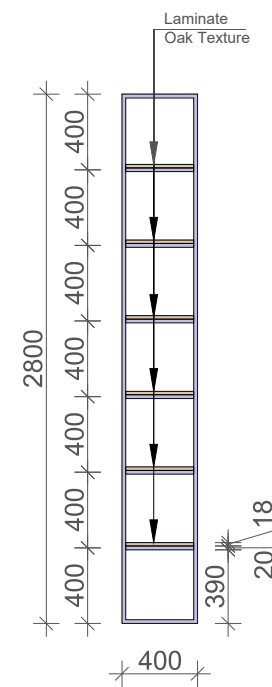

TOP VIEW

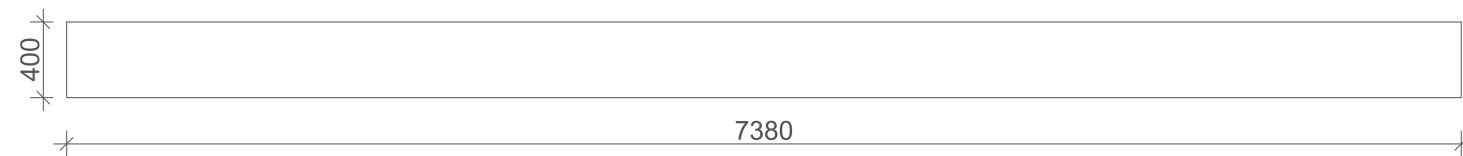


TOP VIEW

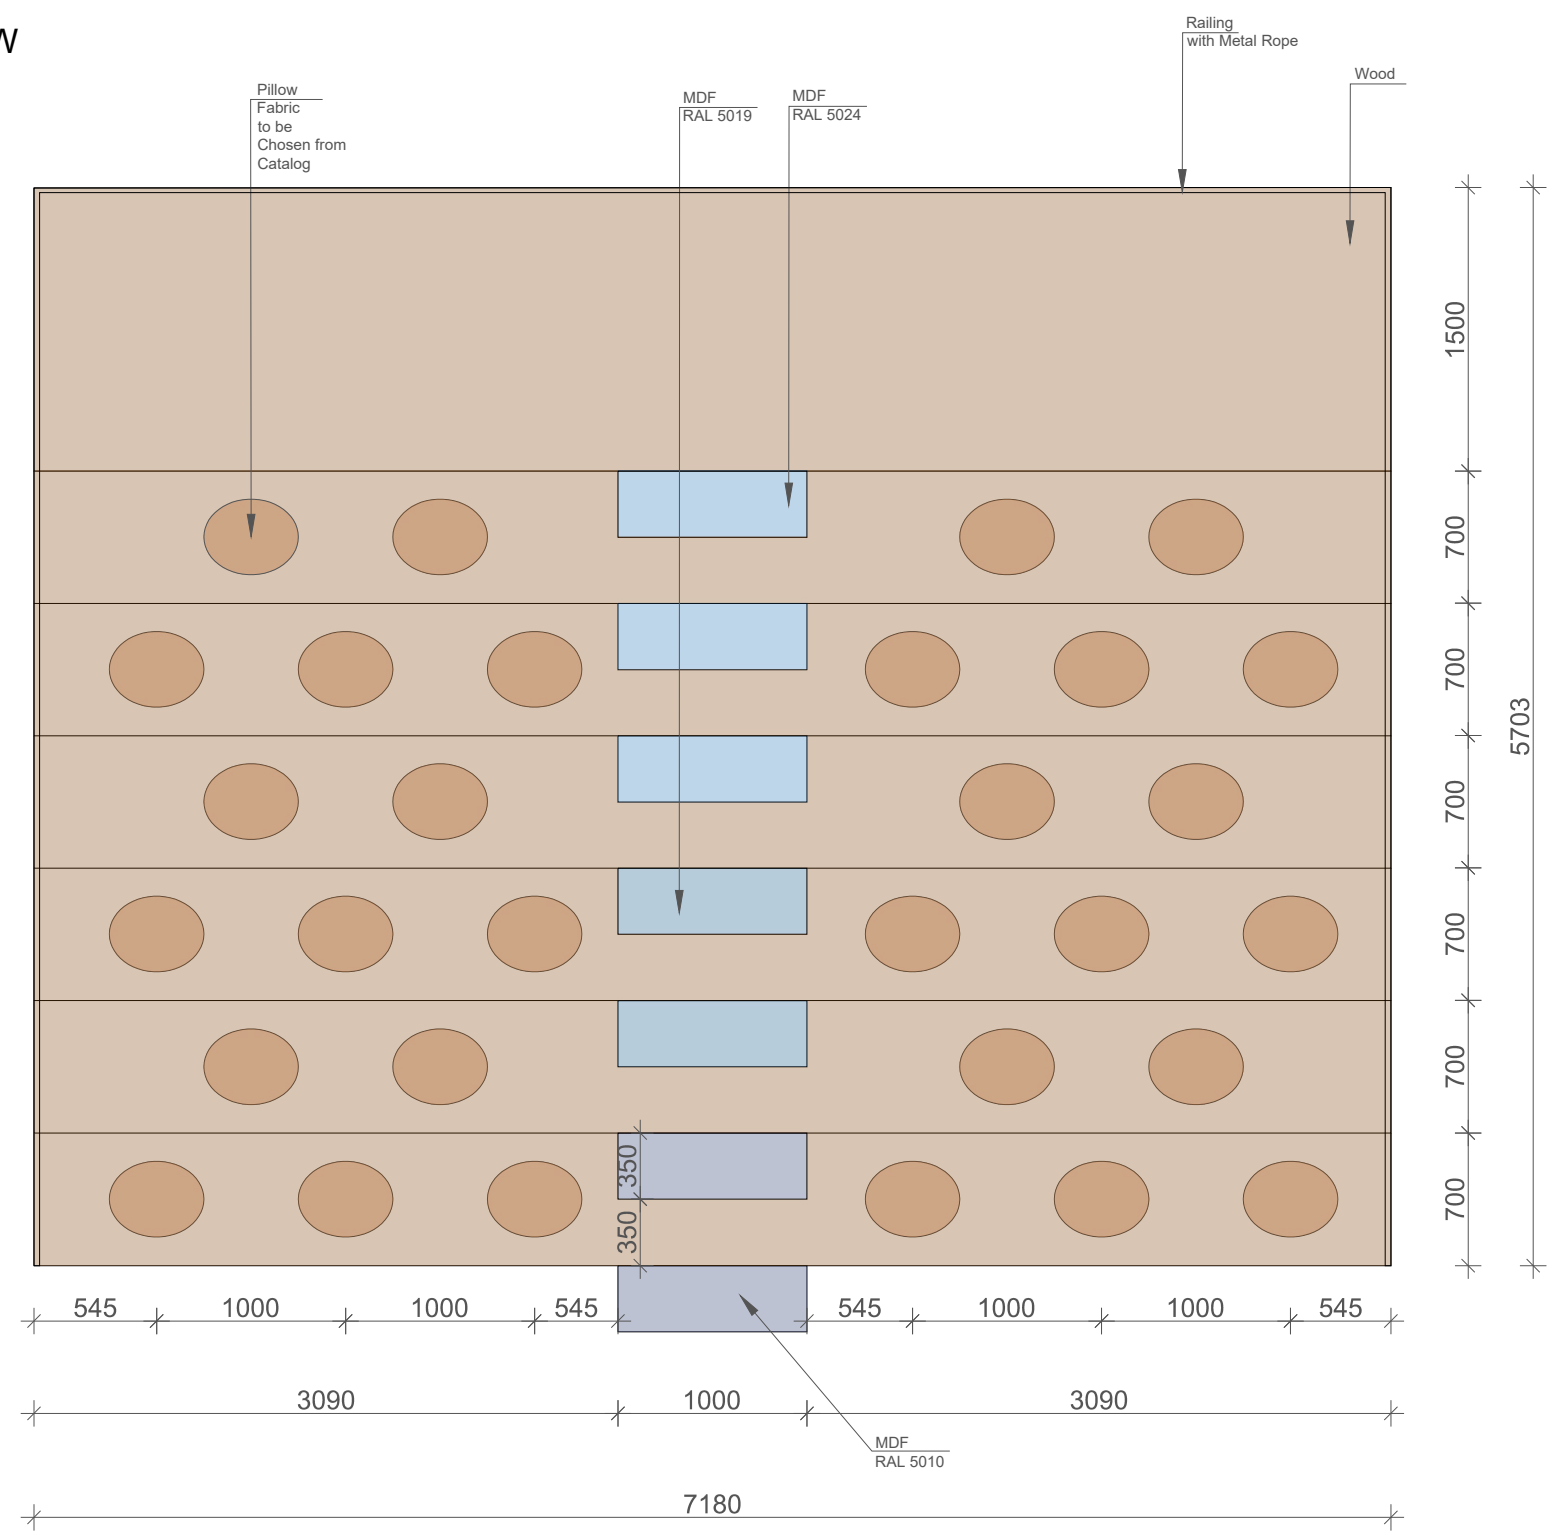


COMPANY		
MAT.		
GENERAL COMMENT		
<ul style="list-style-type: none"> ALL RIGHTS ARE RESERVED BY MATERIAL EDITORS ALL DIMENSIONS SHOULD BE CHECKED ON SITE ANY CHANGES SHOULD BE DISCUSSED WITH MATERIAL EDITORS TEAM 		
COMMENT		
LEGEND		
PROJECT INFORMATION		
PROJECT TBC OFFICE UZ		
STATUS DETAILED		
DRAWING NAME CM - 51		
FORMAT	SCALE	DATE
A3		25.01.31
DRAWING #	REVISION	DATE
A-1068	01	25.01.31

CM - 51 FRONT VIEW
Level 1

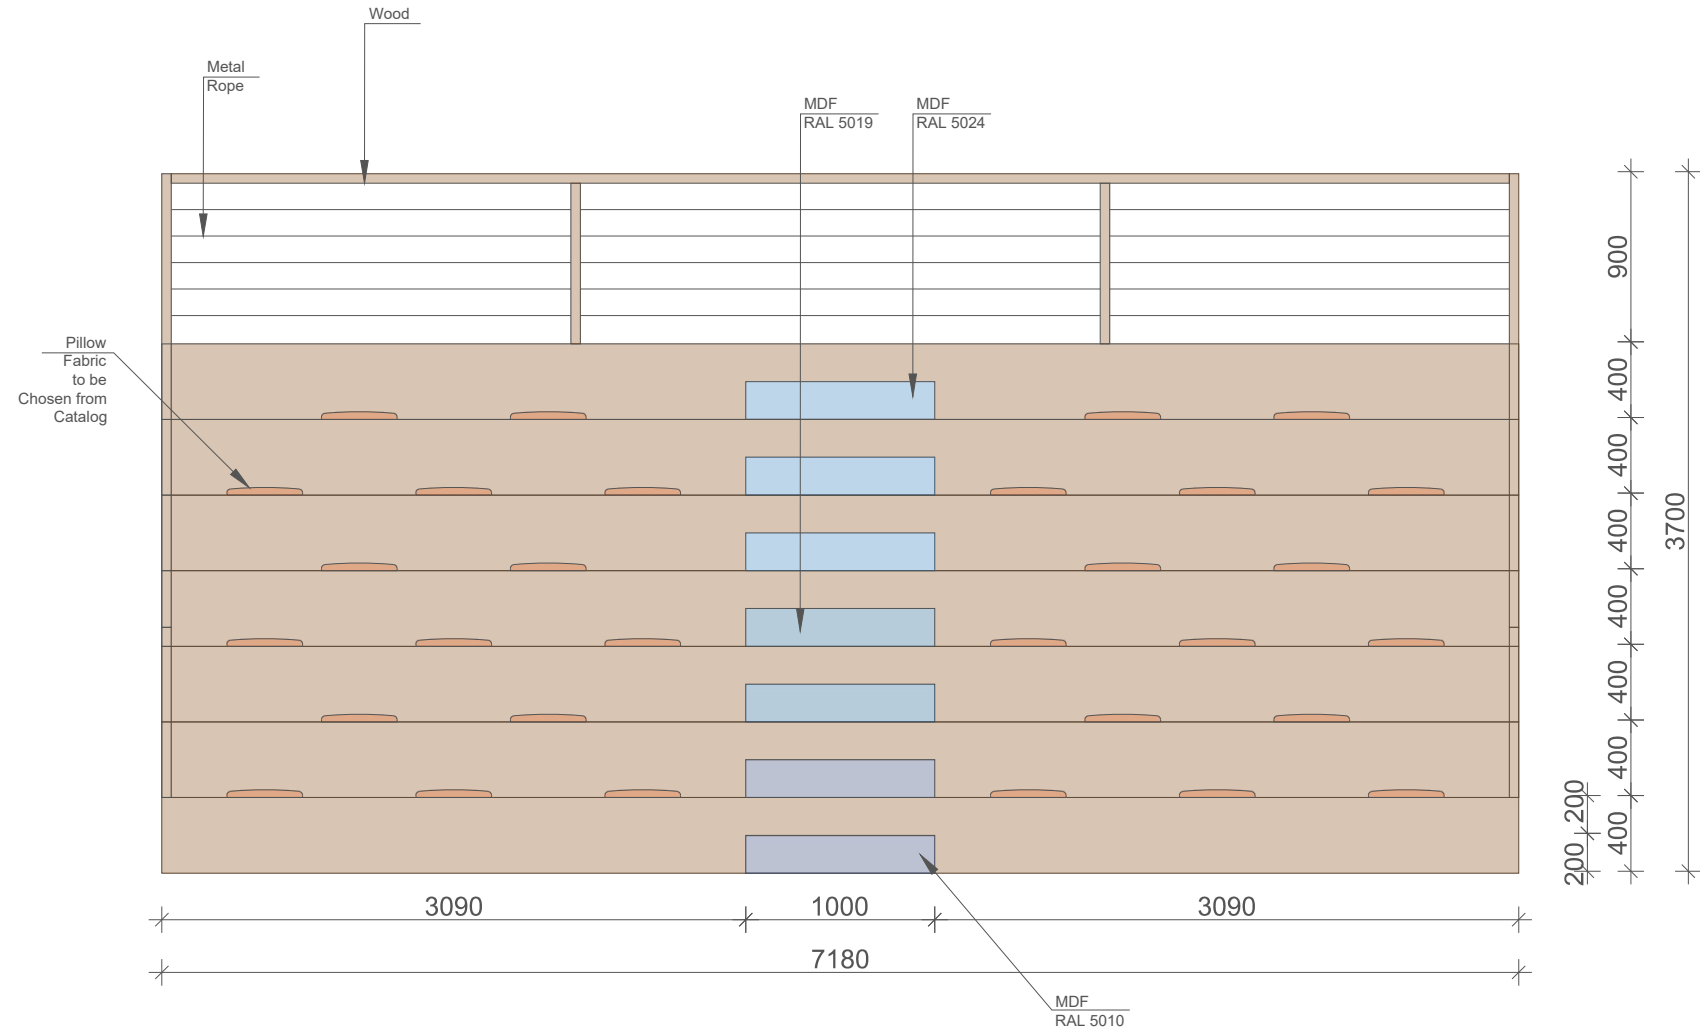

SIDE VIEW

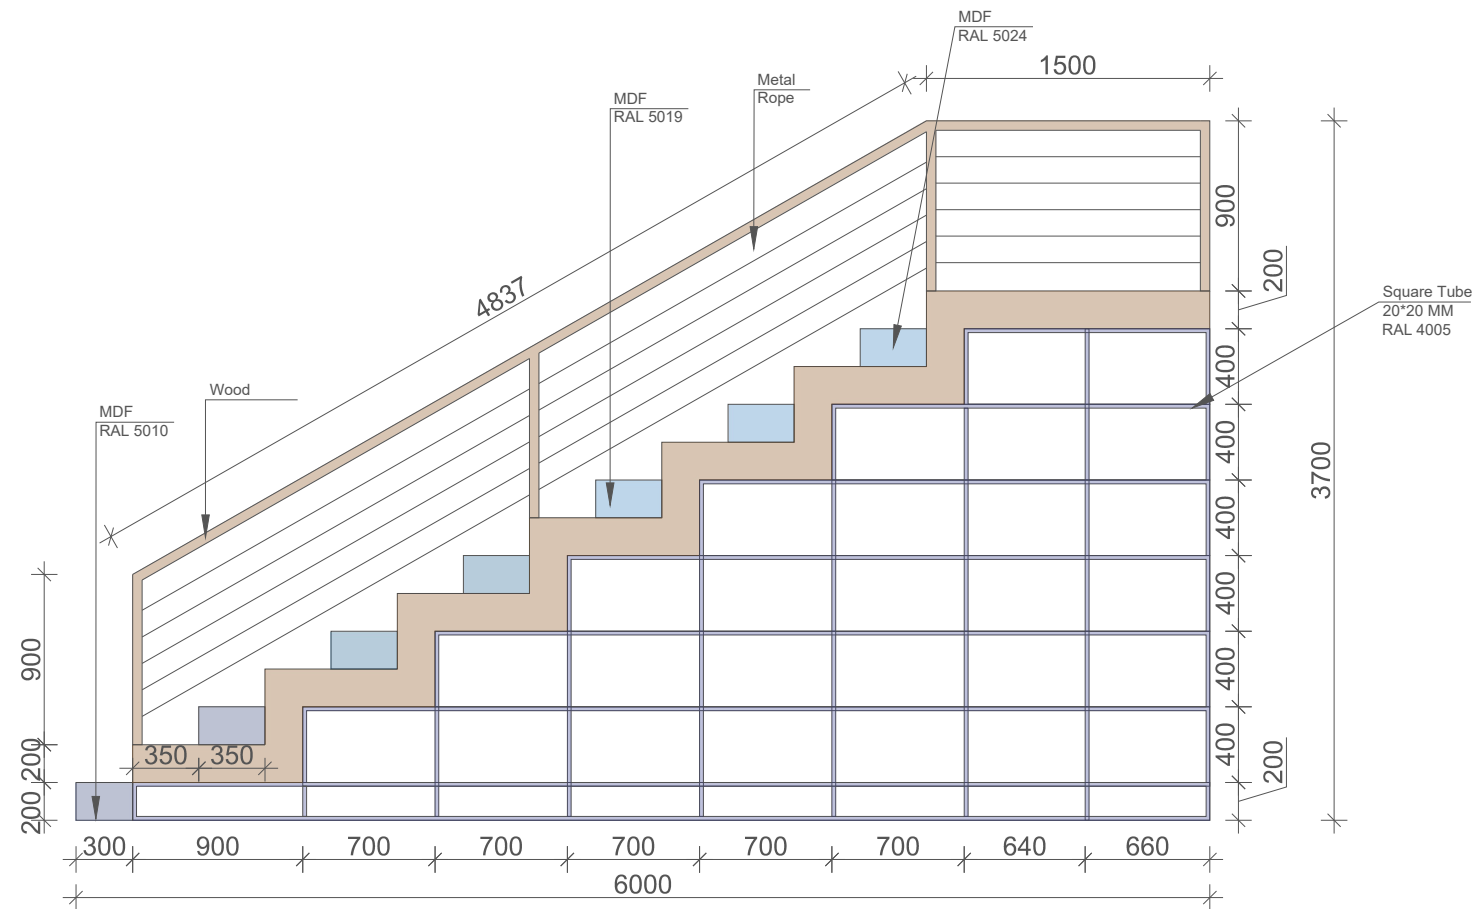

COMPANY



GENERAL COMMENT

- ALL RIGHTS ARE RESERVED BY MATERIAL EDITORS
- ALL DIMENSIONS SHOULD BE CHECKED ON SITE
- ANY CHANGES SHOULD BE DISCUSSED WITH MATERIAL EDITORS TEAM

COMMENT

LEGEND

PROJECT INFORMATION

PROJECT
TBC OFFICE UZ

STATUS
DETAILED

DRAWING NAME

CM - 51

FORMAT	SCALE	DATE
A3		25.01.31

DRAWING #	REVISION	DATE
A-1069	01	25.01.31

CM - 52
Level 3





CM - 53
Level 3

FRONT VIEW



SIDE VIEW

FRONT VIEW

SIDE VIEW

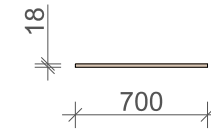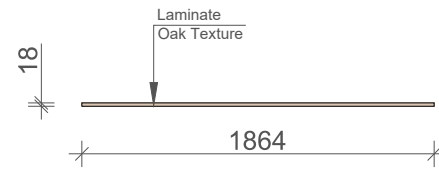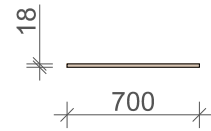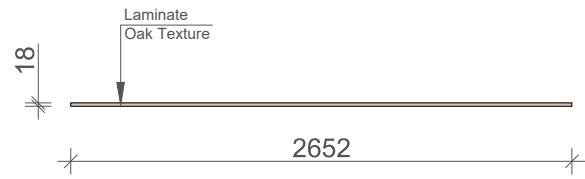

TOP VIEW

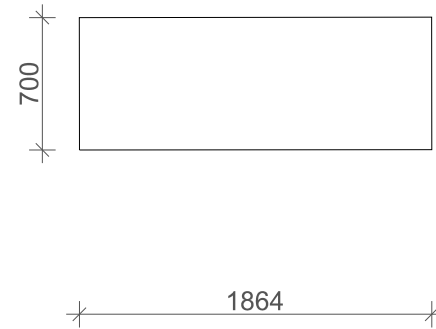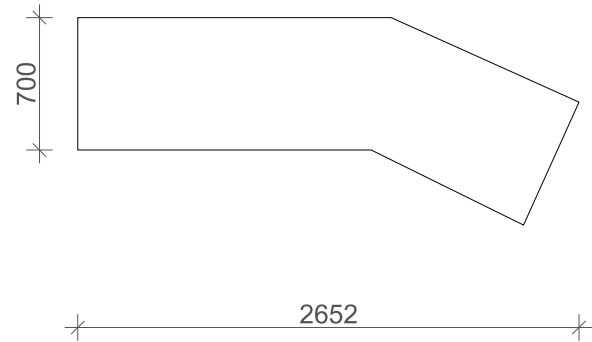

COMPANY



GENERAL COMMENT

- ALL RIGHTS ARE RESERVED BY MATERIAL EDITORS
- ALL DIMENSIONS SHOULD BE CHECKED ON SITE
- ANY CHANGES SHOULD BE DISCUSSED WITH MATERIAL EDITORS TEAM

COMMENT

LEGEND

PROJECT INFORMATION

PROJECT
TBC OFFICE UZ

STATUS
DETAILED

DRAWING NAME
CM - 52; CM - 53

FORMAT	SCALE	DATE
A3		25.01.31

DRAWING #	REVISION	DATE
A-1070	01	25.01.31

CM - 54 x3
Level 3

COMPANY



GENERAL COMMENT

- ALL RIGHTS ARE RESERVED BY MATERIAL EDITORS
- ALL DIMENSIONS SHOULD BE CHECKED ON SITE
- ANY CHANGES SHOULD BE DISCUSSED WITH MATERIAL EDITORS TEAM

COMMENT

LEGEND

PROJECT INFORMATION

PROJECT
TBC OFFICE UZ


STATUS
DETAILED

DRAWING NAME
CM - 54


FORMAT	SCALE	DATE
A3		25.01.31

DRAWING #	REVISION	DATE
A-1071	01	25.01.31


FRONT VIEW

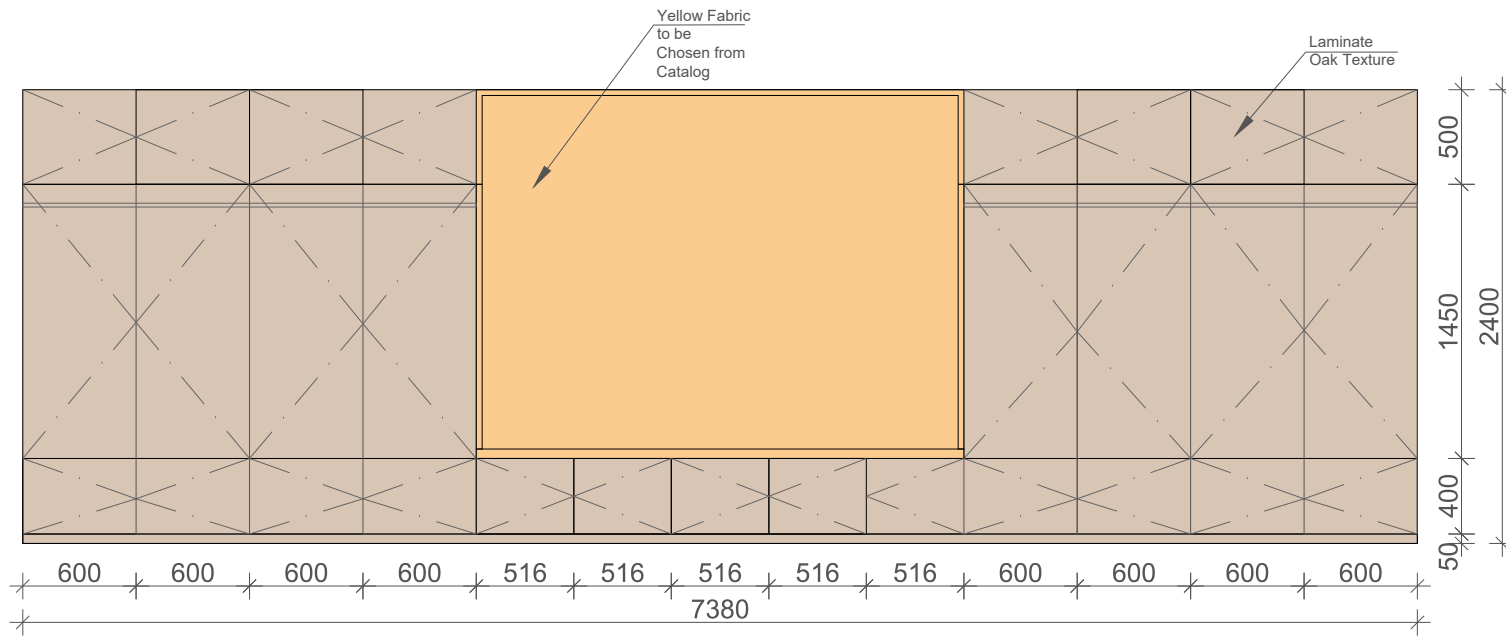

SIDE VIEW

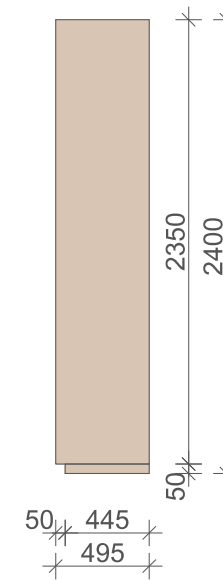

TOP VIEW

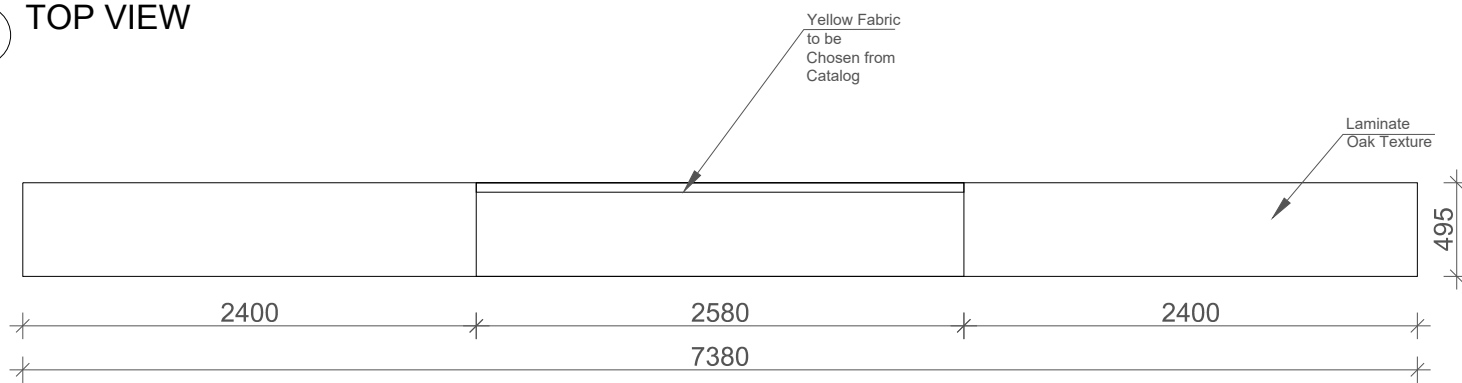

CM - 55
Level 3

COMPANY



GENERAL COMMENT

- ALL RIGHTS ARE RESERVED BY MATERIAL EDITORS
- ALL DIMENSIONS SHOULD BE CHECKED ON SITE
- ANY CHANGES SHOULD BE DISCUSSED WITH MATERIAL EDITORS TEAM

COMMENT

LEGEND

PROJECT INFORMATION

PROJECT
TBC OFFICE UZ


STATUS
DETAILED

DRAWING NAME
CM - 55


FORMAT	SCALE	DATE
A3		25.01.31

DRAWING #	REVISION	DATE
A-1072	01	25.01.31


FRONT VIEW

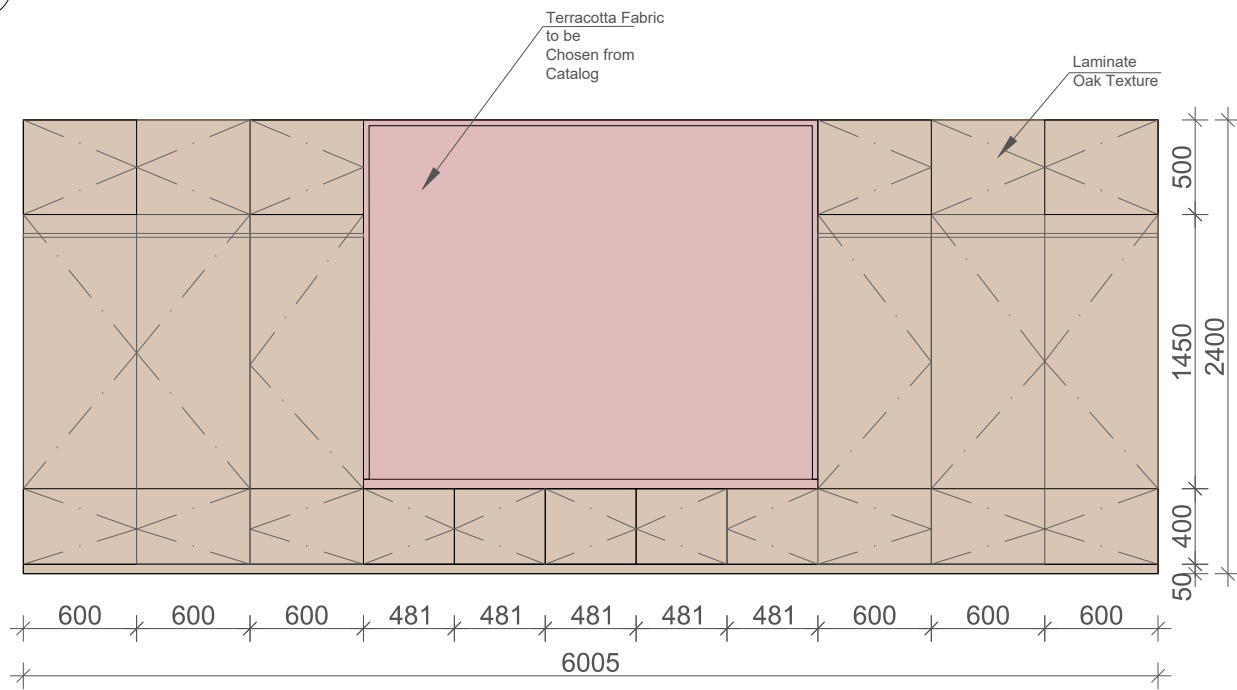

SIDE VIEW

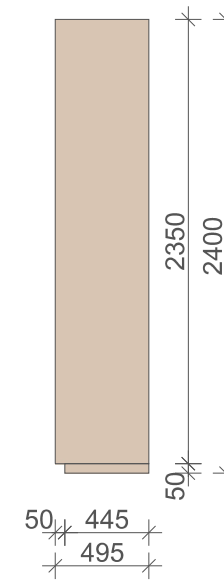

TOP VIEW

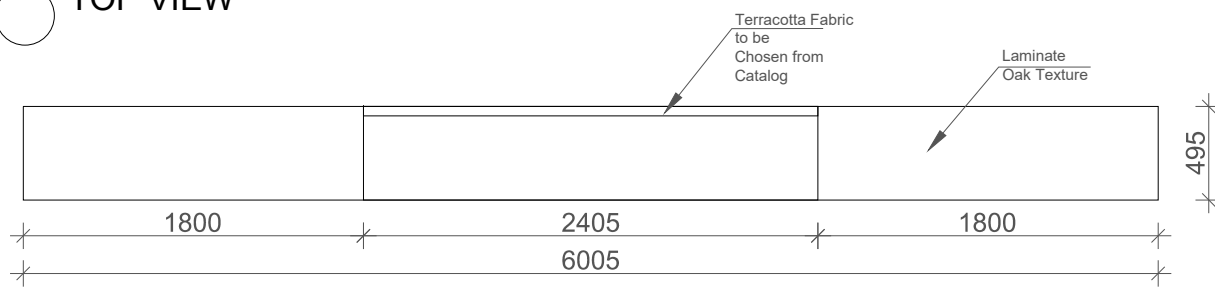


GENERAL COMMENT

- ALL RIGHTS ARE RESERVED BY MATERIAL EDITORS
- ALL DIMENSIONS SHOULD BE CHECKED ON SITE
- ANY CHANGES SHOULD BE DISCUSSED WITH MATERIAL EDITORS TEAM


COMMENT

LEGEND


FRONT VIEW

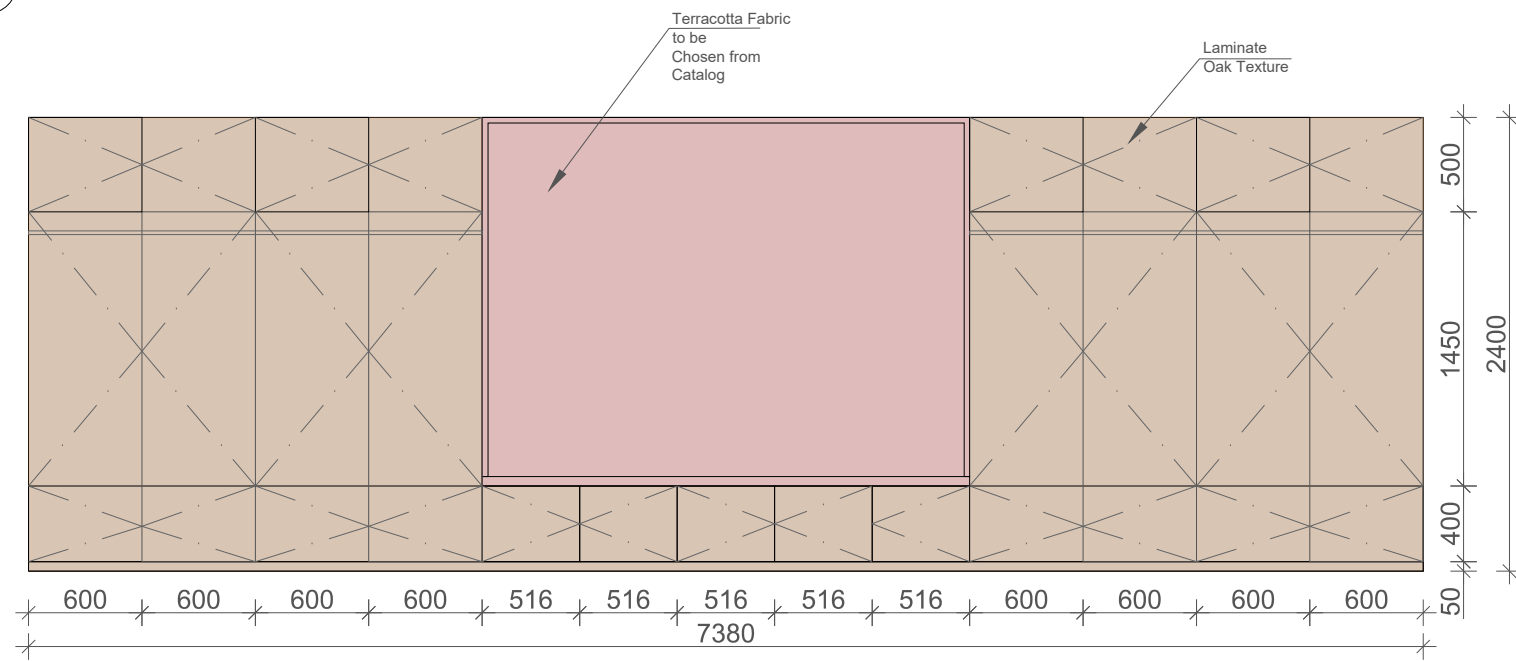

SIDE VIEW

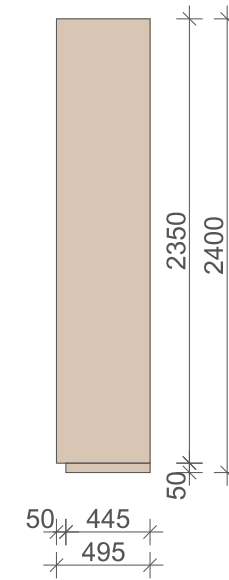

TOP VIEW

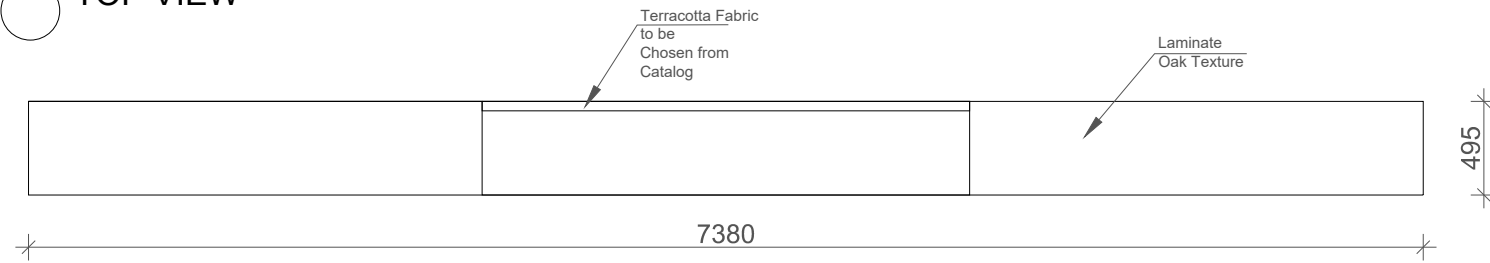

PROJECT INFORMATION

PROJECT
TBC OFFICE UZ


STATUS
DETAILED

DRAWING NAME
CM - 56


FORMAT	SCALE	DATE
A3		25.01.31

DRAWING #	REVISION	DATE
A-1073	01	25.01.31


FRONT VIEW

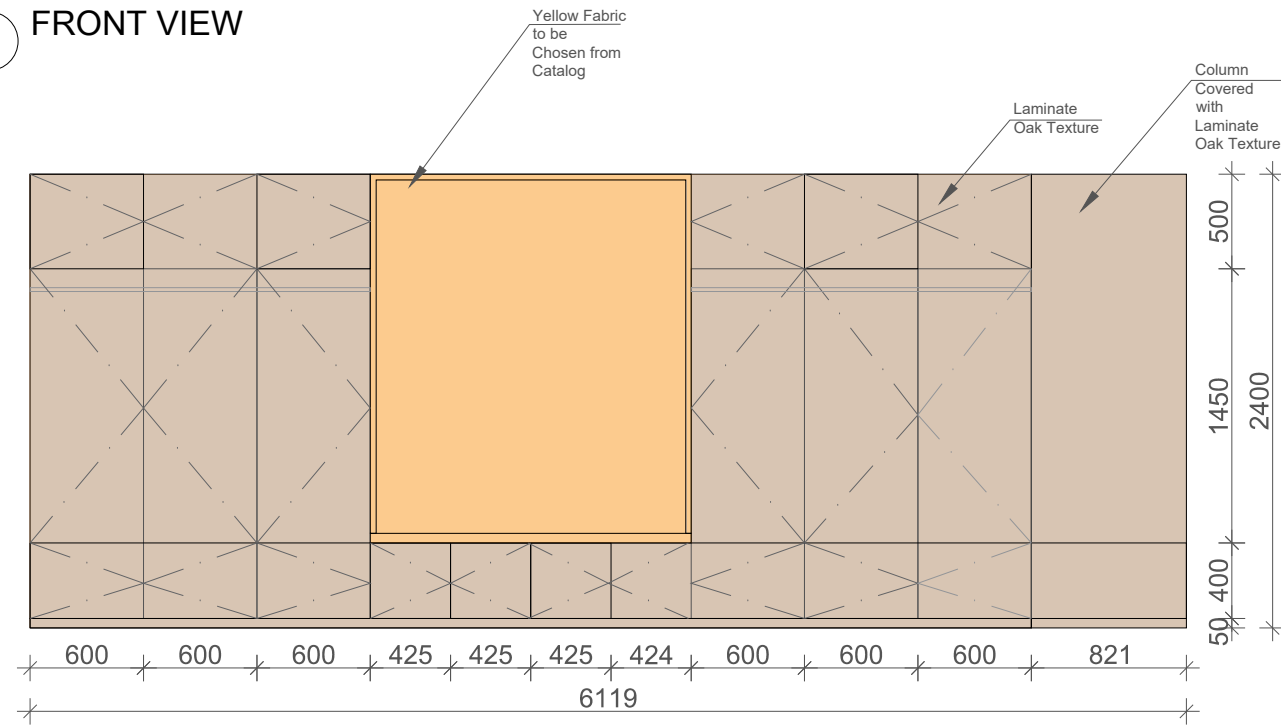

SIDE VIEW

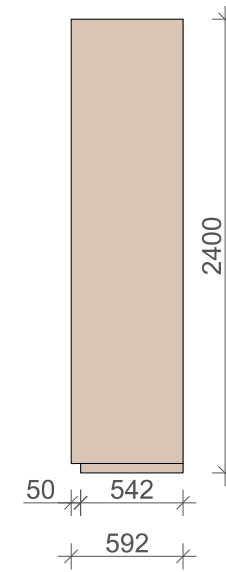

TOP VIEW

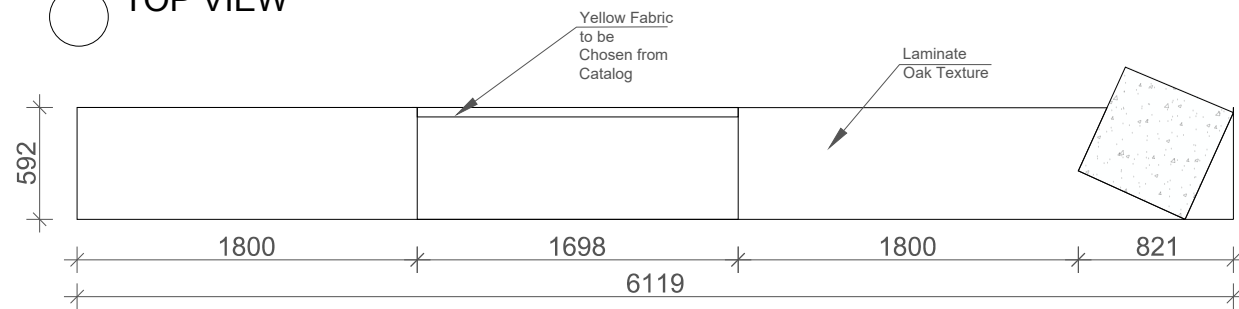

COMPANY



GENERAL COMMENT

- ALL RIGHTS ARE RESERVED BY MATERIAL EDITORS
- ALL DIMENSIONS SHOULD BE CHECKED ON SITE
- ANY CHANGES SHOULD BE DISCUSSED WITH MATERIAL EDITORS TEAM

COMMENT

LEGEND

PROJECT INFORMATION

PROJECT
TBC OFFICE UZ

STATUS
DETAILED

DRAWING NAME
CM - 57

FORMAT	SCALE	DATE
A3		25.01.31

DRAWING #	REVISION	DATE
A-1074	01	25.01.31


GENERAL COMMENT

- ALL RIGHTS ARE RESERVED BY MATERIAL EDITORS
- ALL DIMENSIONS SHOULD BE CHECKED ON SITE
- ANY CHANGES SHOULD BE DISCUSSED WITH MATERIAL EDITORS TEAM


COMMENT

LEGEND


FRONT VIEW

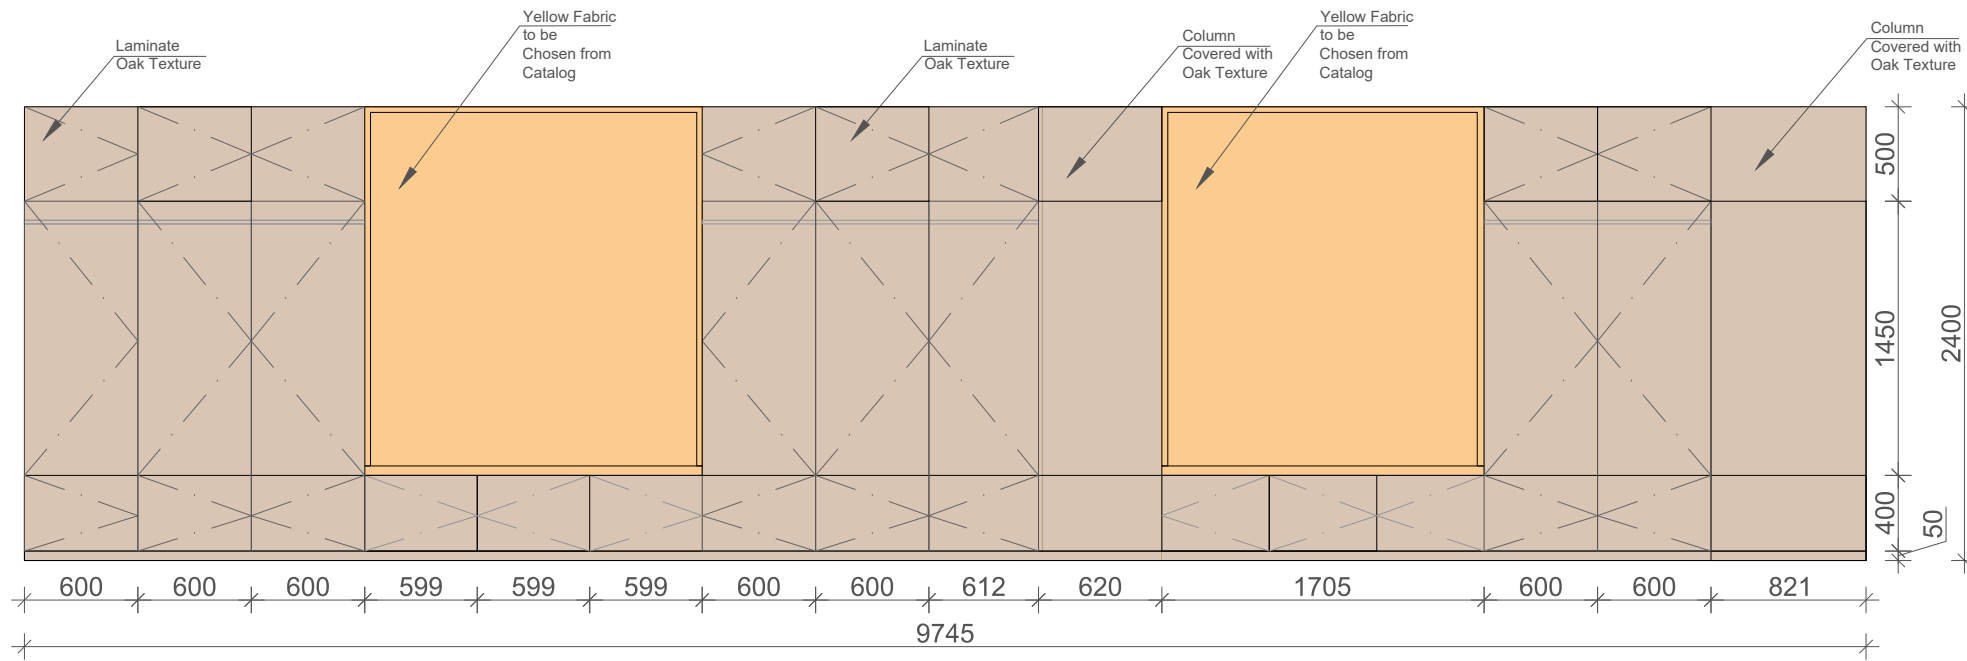

SIDE VIEW

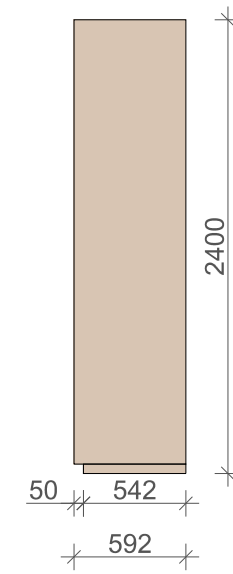

TOP VIEW

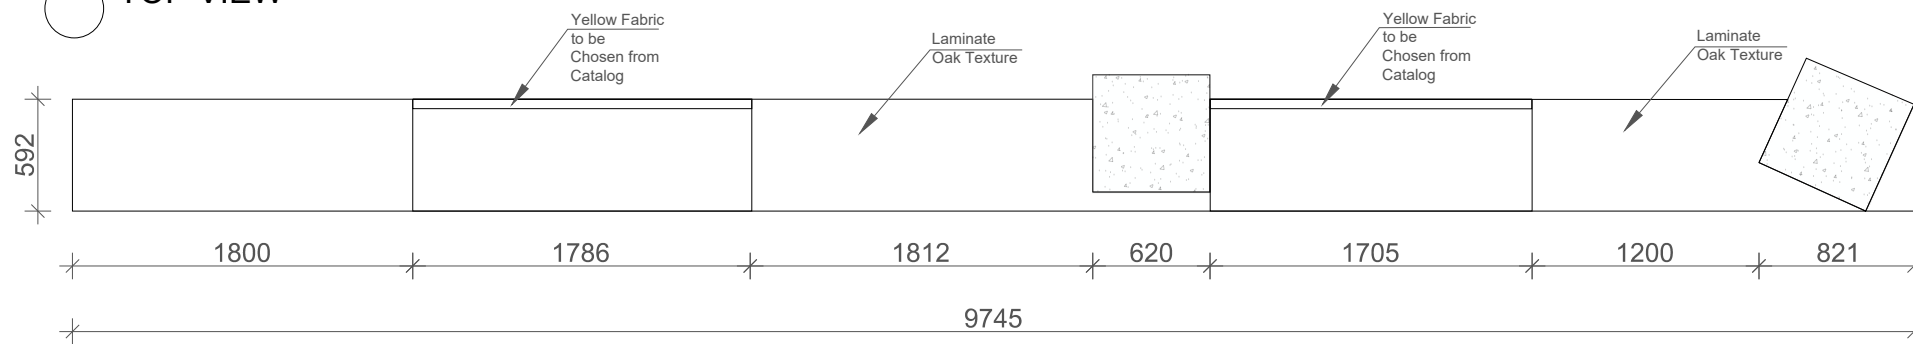

PROJECT INFORMATION

PROJECT
TBC OFFICE UZ

STATUS
DETAILED

DRAWING NAME
CM - 58

FORMAT	SCALE	DATE
A3		25.01.31

DRAWING #	REVISION	DATE
A-1075	01	25.01.31

CM - 59
Level 3

CM - 60
Level 3

COMPANY




GENERAL COMMENT

- ALL RIGHTS ARE RESERVED BY MATERIAL EDITORS
- ALL DIMENSIONS SHOULD BE CHECKED ON SITE
- ANY CHANGES SHOULD BE DISCUSSED WITH MATERIAL EDITORS TEAM


COMMENT

LEGEND


FRONT VIEW

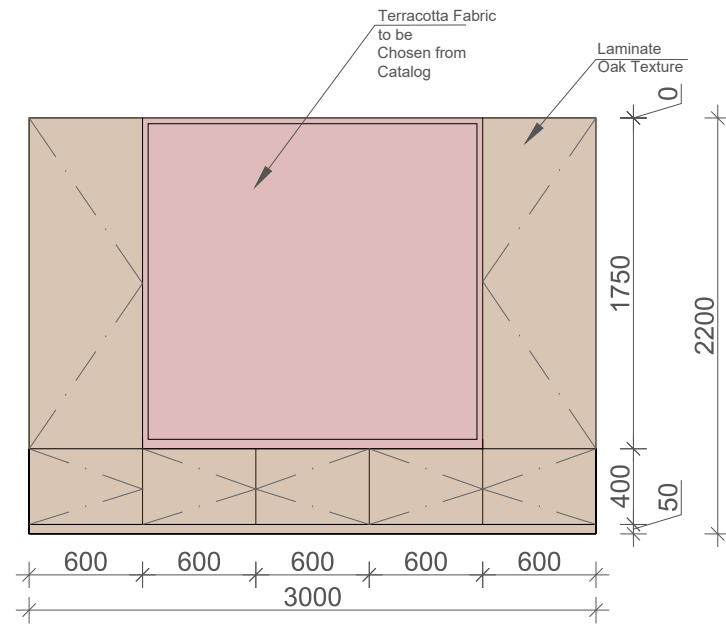


SIDE VIEW

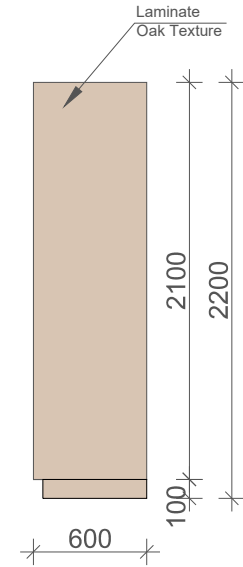


FRONT VIEW

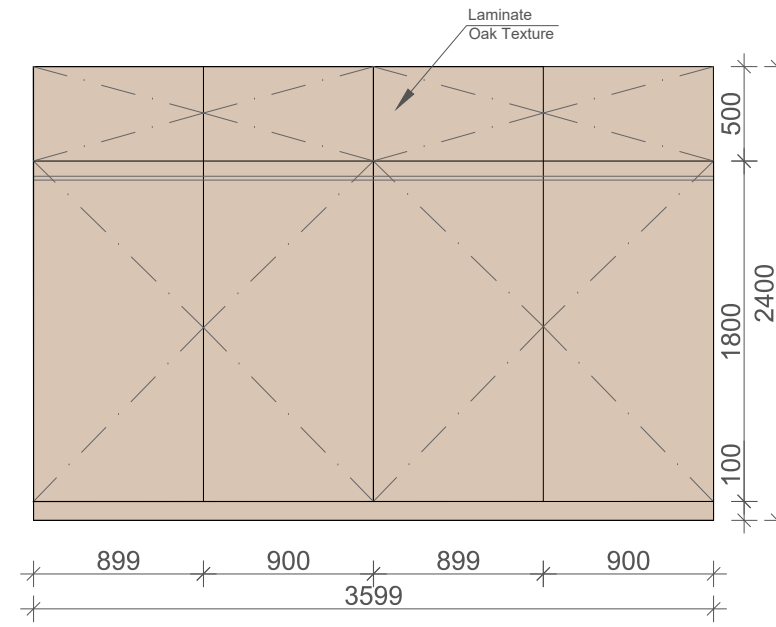


SIDE VIEW

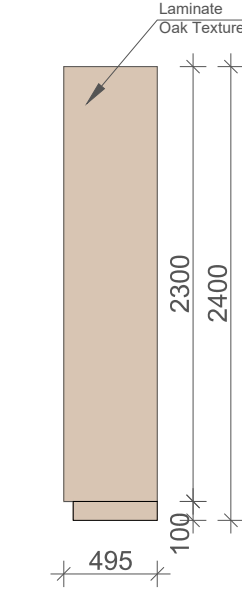

TOP VIEW

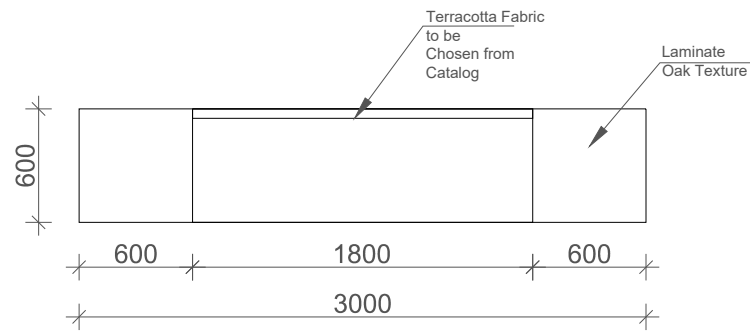

TOP VIEW

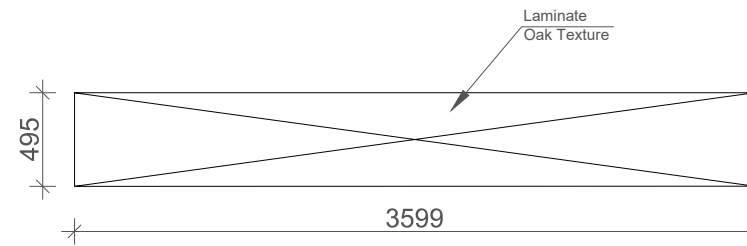

PROJECT INFORMATION

PROJECT
TBC OFFICE UZ

STATUS
DETAILED

DRAWING NAME
CM - 59; CM - 60

FORMAT	SCALE	DATE
A3		25.01.31

DRAWING #	REVISION	DATE
A-1076	01	25.01.31

GENERAL COMMENT

- ALL RIGHTS ARE RESERVED BY MATERIAL EDITORS
- ALL DIMENSIONS SHOULD BE CHECKED ON SITE
- ANY CHANGES SHOULD BE DISCUSSED WITH MATERIAL EDITORS TEAM

COMMENT

LEGEND

PROJECT INFORMATION

PROJECT
TBC OFFICE UZ

STATUS
DETAILED


DRAWING NAME
GLASS PARTITIONS

FORMAT	SCALE	DATE
A3		25.01.31

DRAWING #	REVISION	DATE
A-2001	01	25.01.31

MP-01

FRONT VIEW

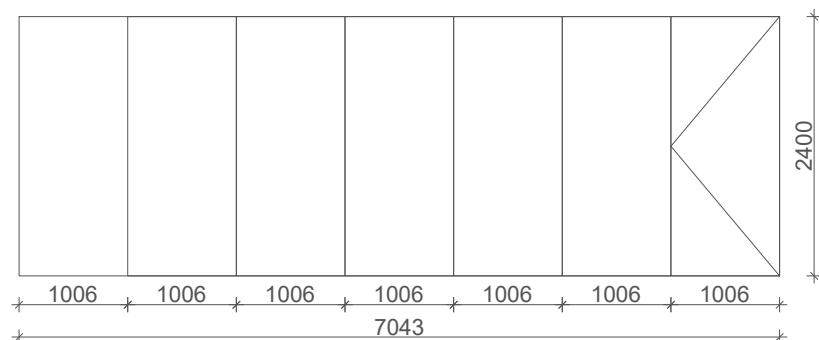


TOP VIEW




MP-02
x2

FRONT VIEW

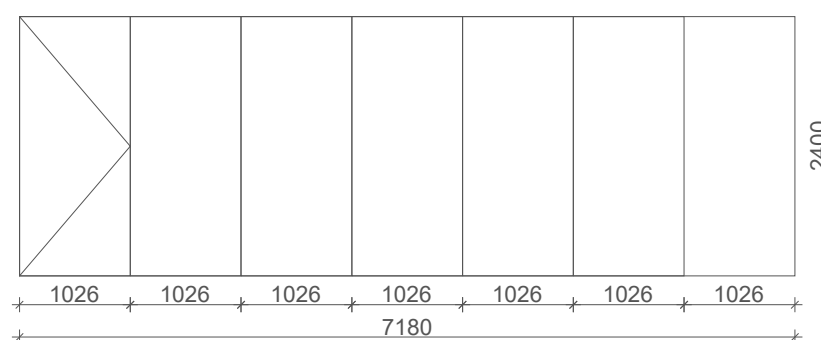


TOP VIEW

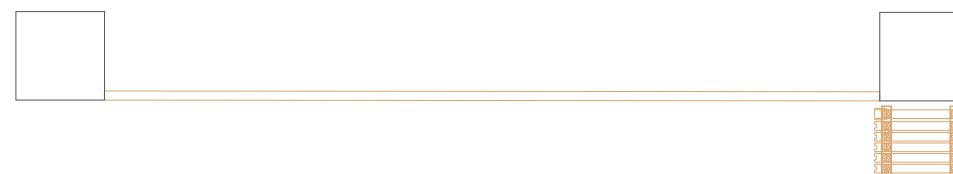


MP-03

FRONT VIEW

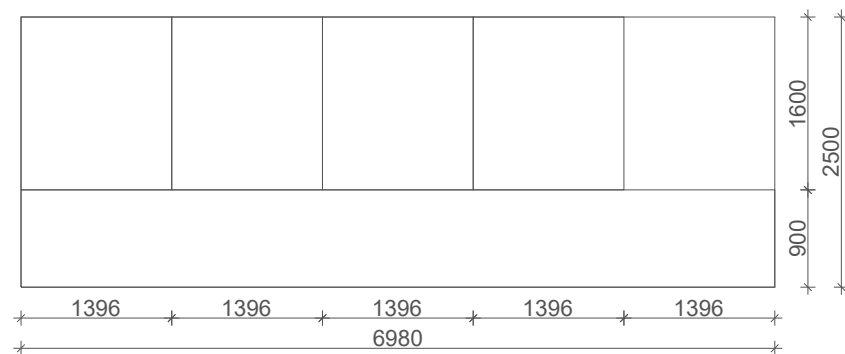


○ GL-01

○ FRONT VIEW

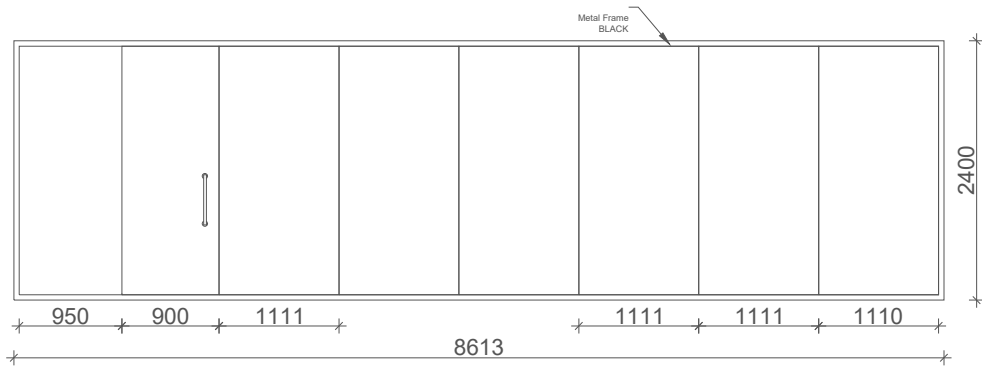


○ TOP VIEW

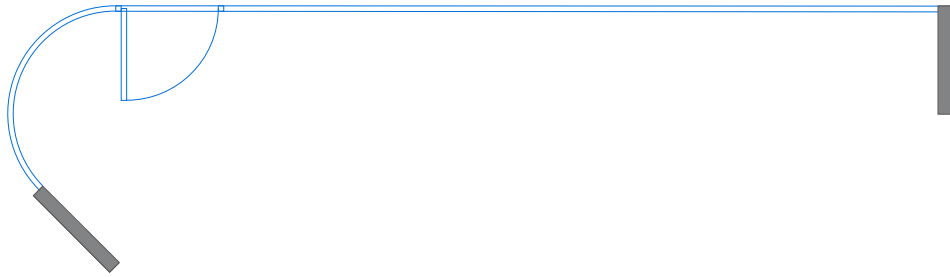

○ GL-02

○ FRONT VIEW

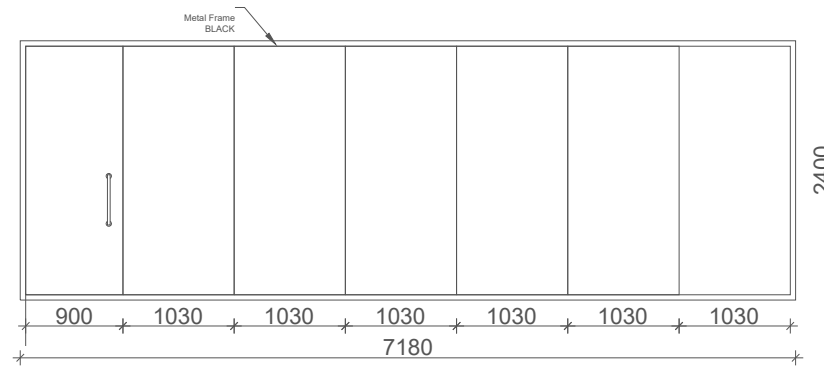


○ TOP VIEW




○ GL-03

○ FRONT VIEW

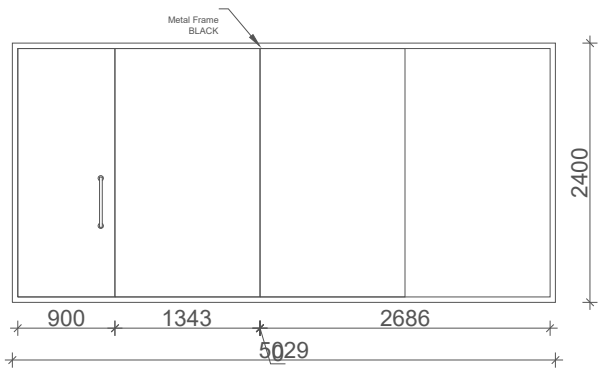


○ TOP VIEW

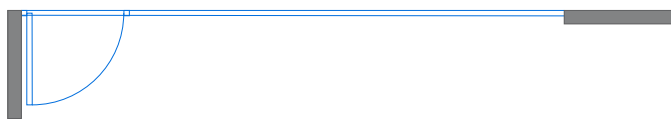


○ GL-04

○ FRONT VIEW

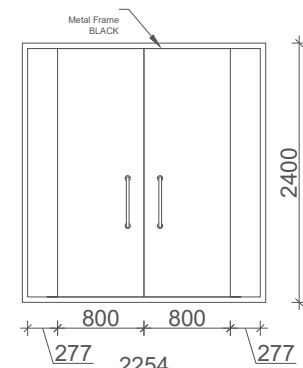


○ TOP VIEW

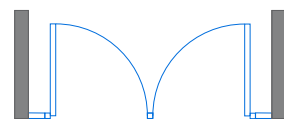


○ GL-05
x10

○ FRONT VIEW

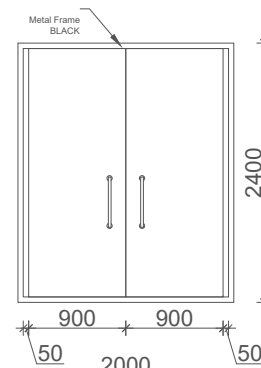

○ TOP VIEW

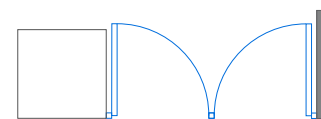

COMPANY



GENERAL COMMENT

- ALL RIGHTS ARE RESERVED BY MATERIAL EDITORS
- ALL DIMENSIONS SHOULD BE CHECKED ON SITE
- ANY CHANGES SHOULD BE DISCUSSED WITH MATERIAL EDITORS TEAM

COMMENT

LEGEND

PROJECT INFORMATION

PROJECT
TBC OFFICE UZ

STATUS
DETAILED


DRAWING NAME
GLASS PARTITIONS

FORMAT	SCALE	DATE
A3		25.01.31


DRAWING #	REVISION	DATE
A-2002	01	25.01.31

GL-06

FRONT VIEW

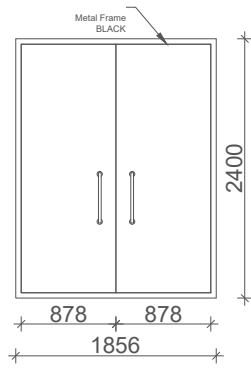


TOP VIEW

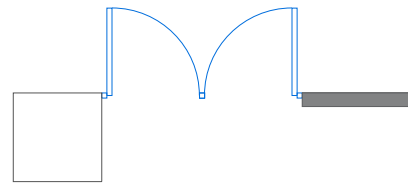


GL-07

FRONT VIEW

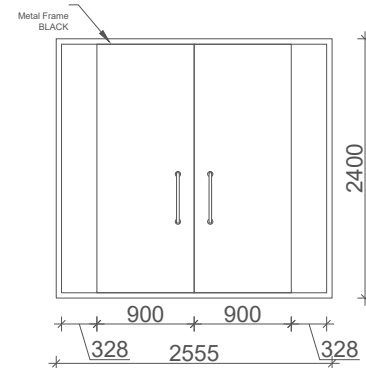


TOP VIEW

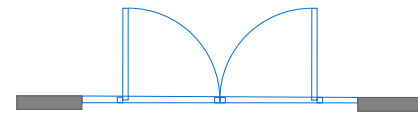


GL-08

FRONT VIEW

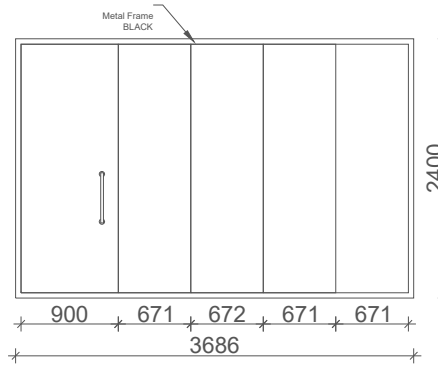


TOP VIEW

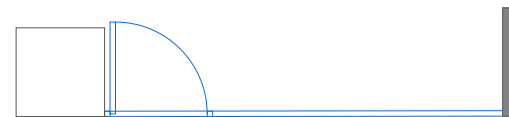


GL-09

FRONT VIEW

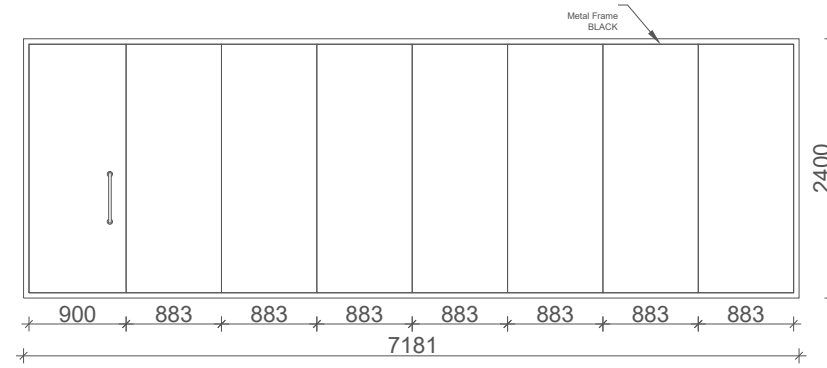


TOP VIEW

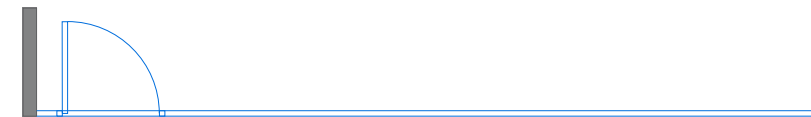


GL-10

FRONT VIEW

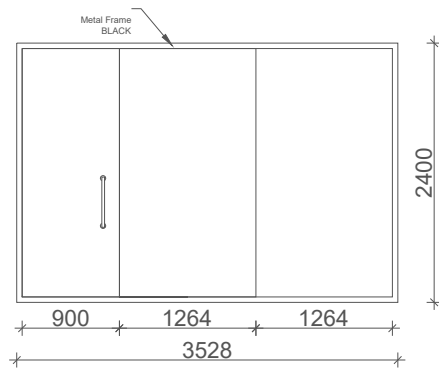


TOP VIEW

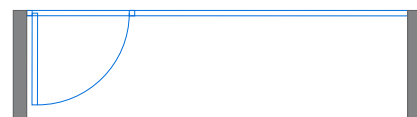


GL-11

FRONT VIEW

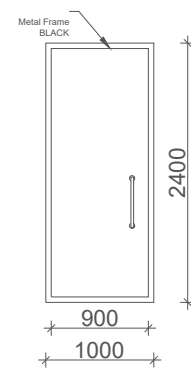


TOP VIEW

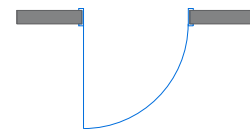

GL-12

FRONT VIEW

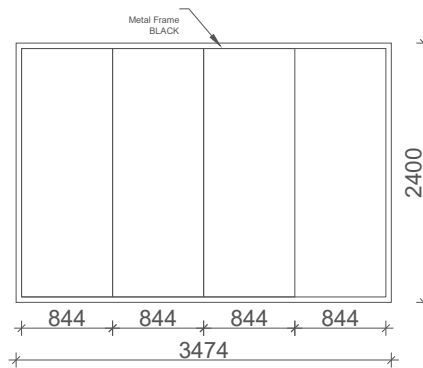


TOP VIEW



GL-13

FRONT VIEW

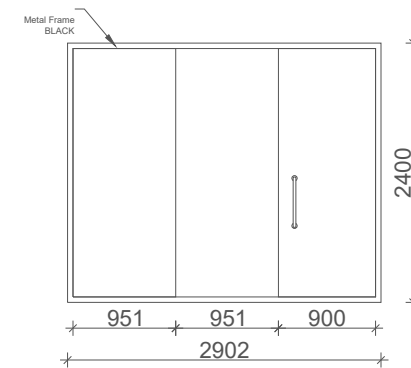

TOP VIEW



COMPANY



GENERAL COMMENT

- ALL RIGHTS ARE RESERVED BY MATERIAL EDITORS
- ALL DIMENSIONS SHOULD BE CHECKED ON SITE
- ANY CHANGES SHOULD BE DISCUSSED WITH MATERIAL EDITORS TEAM

COMMENT

LEGEND

PROJECT INFORMATION

PROJECT
TBC OFFICE UZ

STATUS
DETAILED


DRAWING NAME
GLASS PARTITIONS

FORMAT	SCALE	DATE
A3		25.01.31

DRAWING #	REVISION	DATE
A-2003	01	25.01.31

○ GL-14

○ FRONT VIEW

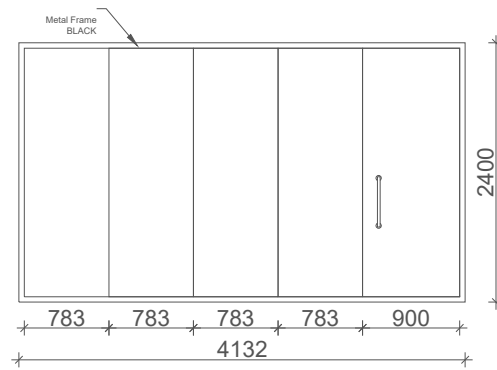


○ TOP VIEW




○ GL-15

○ FRONT VIEW

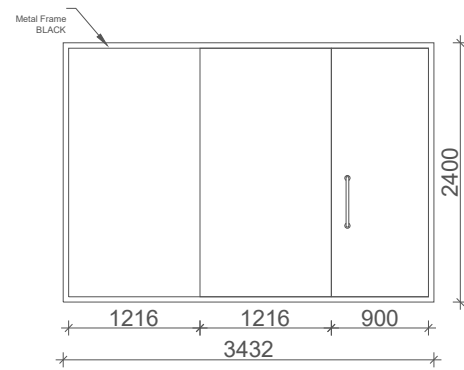


○ TOP VIEW

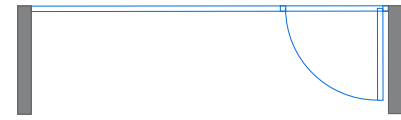


○ GL-16

○ FRONT VIEW

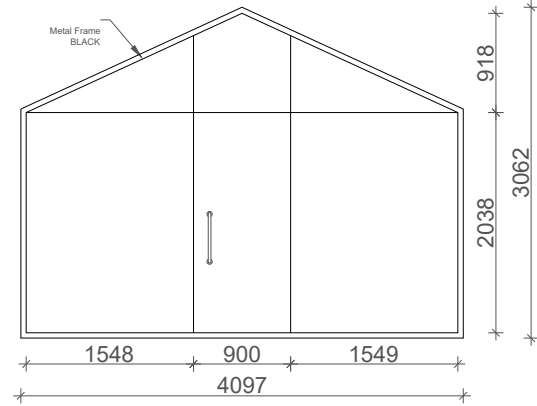


○ TOP VIEW

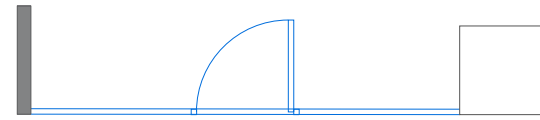


○ GL-17

○ FRONT VIEW

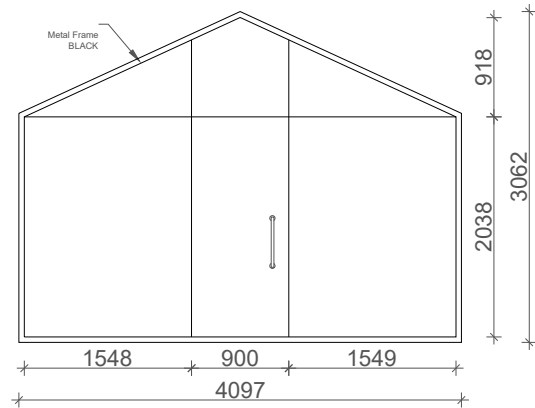


○ TOP VIEW

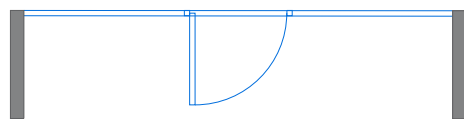


○ GL-18

○ FRONT VIEW

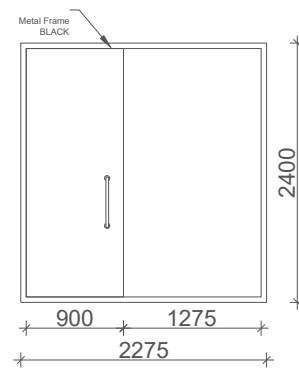


○ TOP VIEW

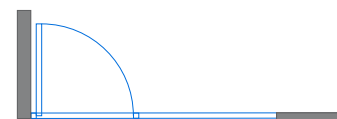

○ GL-19

○ FRONT VIEW

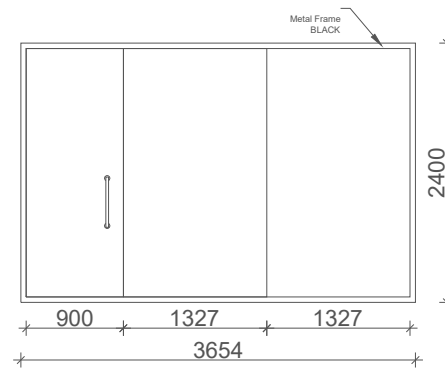


○ TOP VIEW



○ GL-20

○ FRONT VIEW

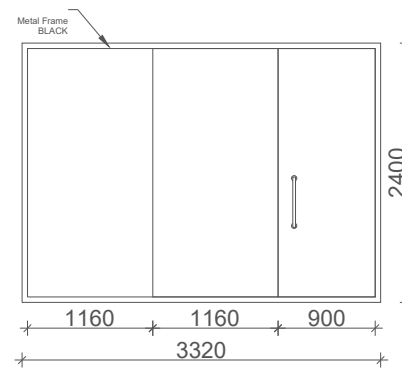

○ TOP VIEW



COMPANY



GENERAL COMMENT

- ALL RIGHTS ARE RESERVED BY MATERIAL EDITORS
- ALL DIMENSIONS SHOULD BE CHECKED ON SITE
- ANY CHANGES SHOULD BE DISCUSSED WITH MATERIAL EDITORS TEAM

COMMENT

LEGEND

PROJECT INFORMATION

PROJECT
TBC OFFICE UZ

STATUS
DETAILED


DRAWING NAME
GLASS PARTITIONS

FORMAT	SCALE	DATE
A3		25.01.31

DRAWING #	REVISION	DATE
A-2004	01	25.01.31

○ GL-21

○ FRONT VIEW

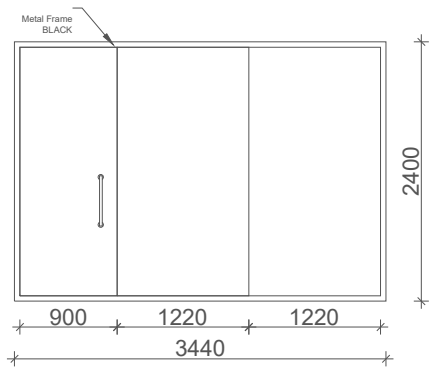


○ TOP VIEW




○ GL-22

○ FRONT VIEW

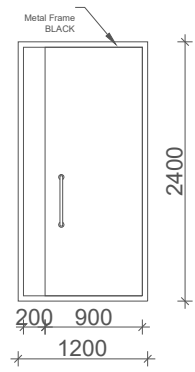


○ TOP VIEW

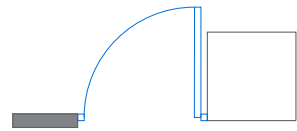


○ GL-23

○ FRONT VIEW

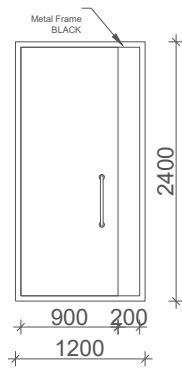


○ TOP VIEW

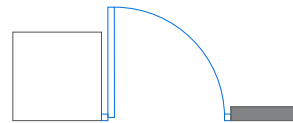


○ GL-24

○ FRONT VIEW

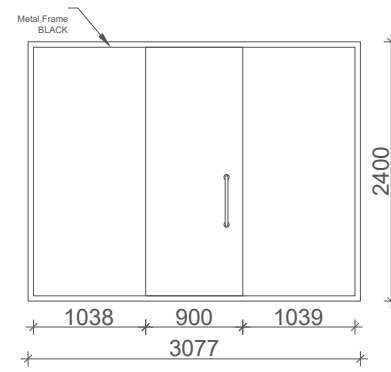


○ TOP VIEW

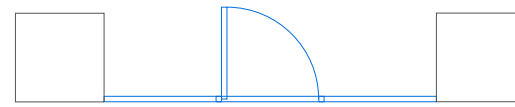


○ GL-25

○ FRONT VIEW

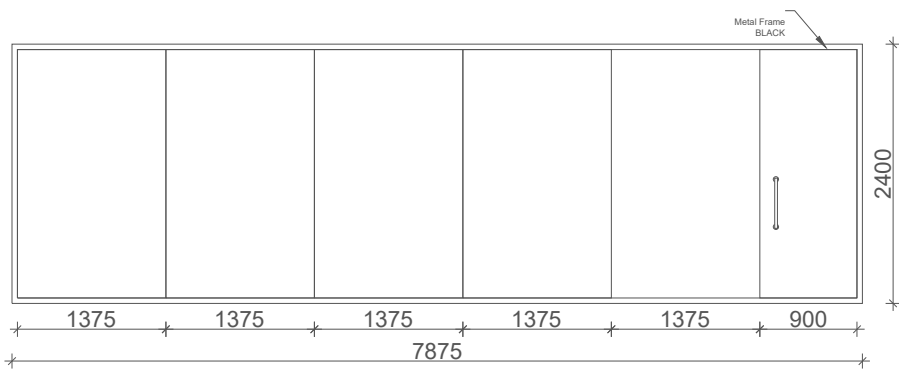


○ TOP VIEW

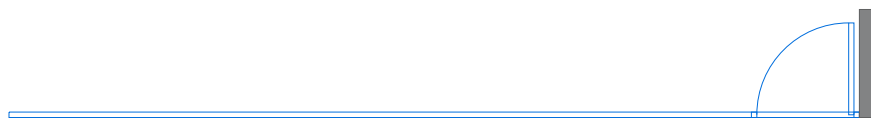

○ GL-26

○ FRONT VIEW

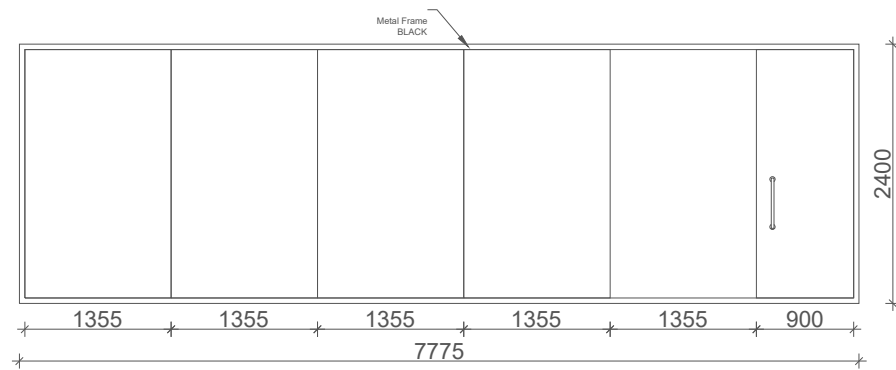

○ TOP VIEW



COMPANY



GENERAL COMMENT

- ALL RIGHTS ARE RESERVED BY MATERIAL EDITORS
- ALL DIMENSIONS SHOULD BE CHECKED ON SITE
- ANY CHANGES SHOULD BE DISCUSSED WITH MATERIAL EDITORS TEAM

COMMENT

LEGEND

PROJECT INFORMATION

PROJECT
TBC OFFICE UZ

STATUS
DETAILED


DRAWING NAME
GLASS PARTITIONS

FORMAT	SCALE	DATE
A3		25.01.31


DRAWING #	REVISION	DATE
A-2005	01	25.01.31

○ GL-27

○ FRONT VIEW

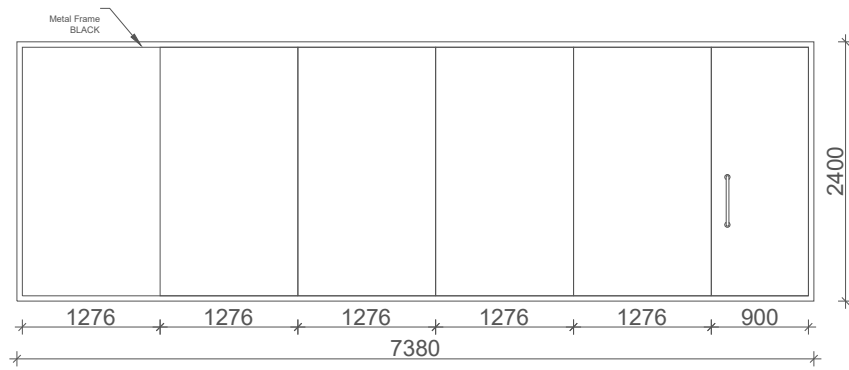


○ TOP VIEW

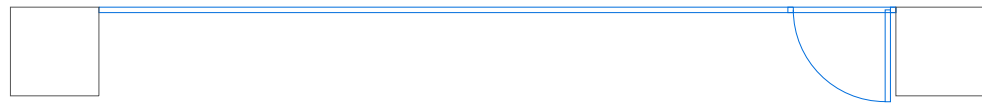


○ GL-28

○ FRONT VIEW

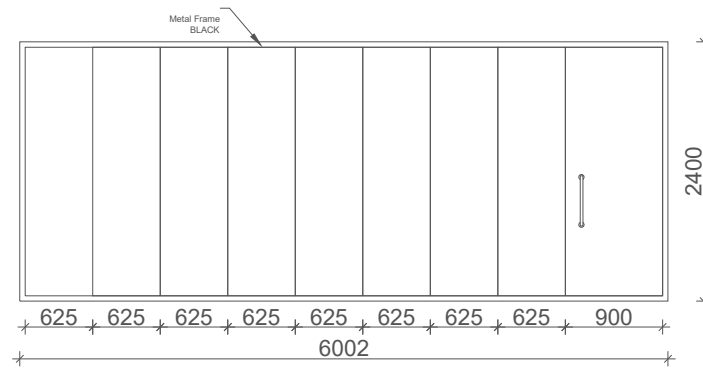


○ TOP VIEW

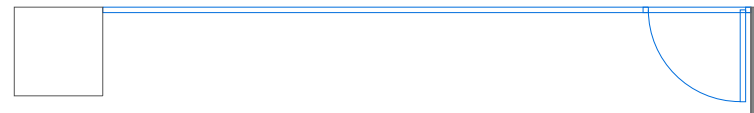


○ GL-29

○ FRONT VIEW

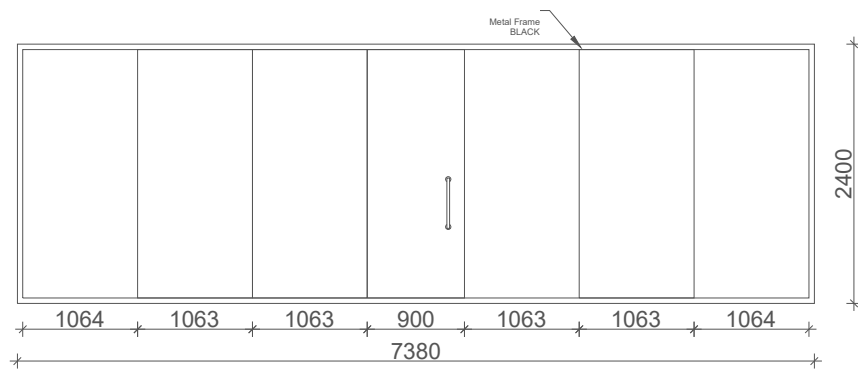


○ TOP VIEW

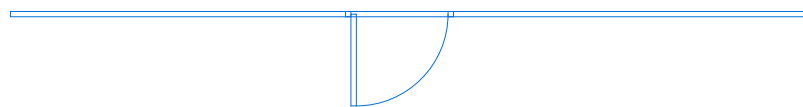


○ GL-30

○ FRONT VIEW

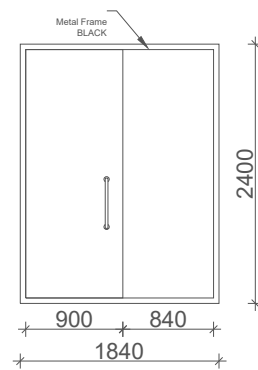


○ TOP VIEW

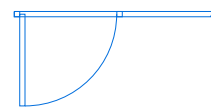


○ GL-31

○ FRONT VIEW

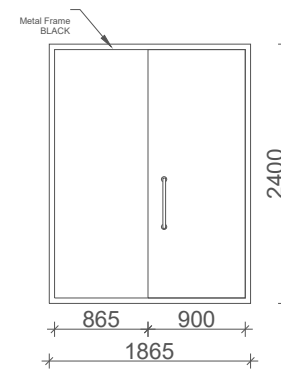

○ TOP VIEW

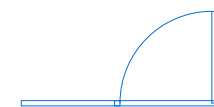

COMPANY



GENERAL COMMENT

- ALL RIGHTS ARE RESERVED BY MATERIAL EDITORS
- ALL DIMENSIONS SHOULD BE CHECKED ON SITE
- ANY CHANGES SHOULD BE DISCUSSED WITH MATERIAL EDITORS TEAM

COMMENT

LEGEND

PROJECT INFORMATION

PROJECT
TBC OFFICE UZ

STATUS
DETAILED


DRAWING NAME
GLASS PARTITIONS

FORMAT	SCALE	DATE
A3		25.01.31


DRAWING #	REVISION	DATE
A-2006	01	25.01.31

○ GL-32
x2

○ FRONT VIEW

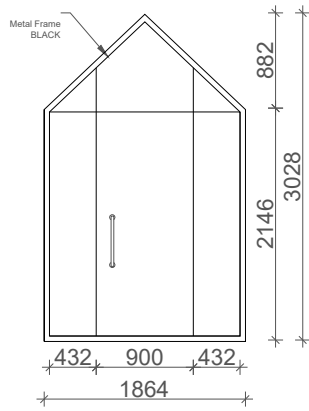


○ TOP VIEW

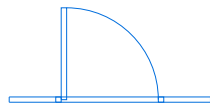


○ GL-32'
x2

○ FRONT VIEW

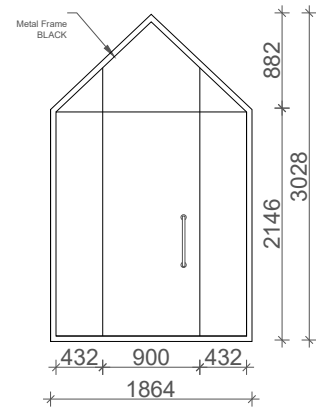


○ TOP VIEW

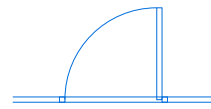


○ GL-33

○ FRONT VIEW

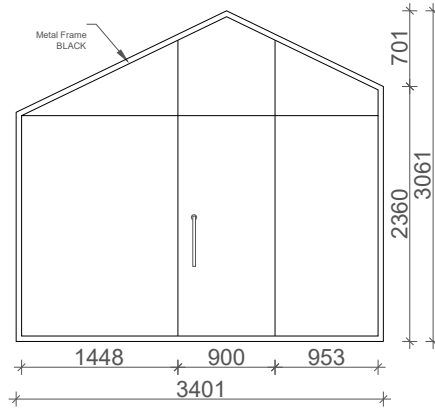


○ TOP VIEW

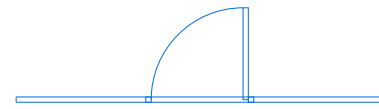


○ GL-34
x2

○ FRONT VIEW

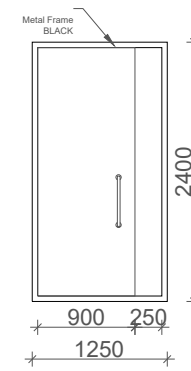


○ TOP VIEW

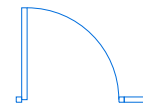


○ GL-35

○ FRONT VIEW

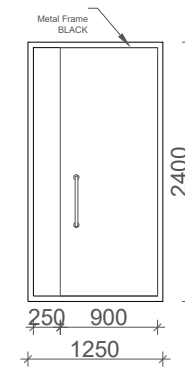

○ TOP VIEW

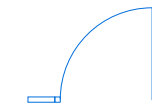

COMPANY



GENERAL COMMENT

- ALL RIGHTS ARE RESERVED BY MATERIAL EDITORS
- ALL DIMENSIONS SHOULD BE CHECKED ON SITE
- ANY CHANGES SHOULD BE DISCUSSED WITH MATERIAL EDITORS TEAM

COMMENT

LEGEND

PROJECT INFORMATION

PROJECT
TBC OFFICE UZ

STATUS
DETAILED

DRAWING NAME
GLASS PARTITIONS

FORMAT	SCALE	DATE
A3		25.01.31

DRAWING #	REVISION	DATE
A-2007	01	25.01.31

GENERAL COMMENT

- ALL RIGHTS ARE RESERVED BY MATERIAL EDITORS
- ALL DIMENSIONS SHOULD BE CHECKED ON SITE
- ANY CHANGES SHOULD BE DISCUSSED WITH MATERIAL EDITORS TEAM

COMMENT

LEGEND

PROJECT INFORMATION

PROJECT
TBC OFFICE UZ


STATUS
DETAILED

DRAWING NAME
DOOR PLAN


FORMAT	SCALE	DATE
A3		25.01.31

DRAWING #	REVISION	DATE
A-2008	01	25.01.31


DR-01

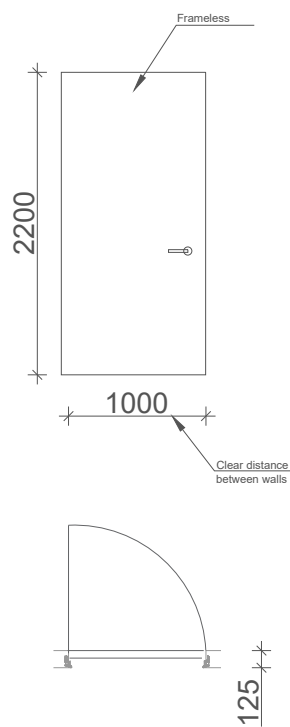


DR-01-1

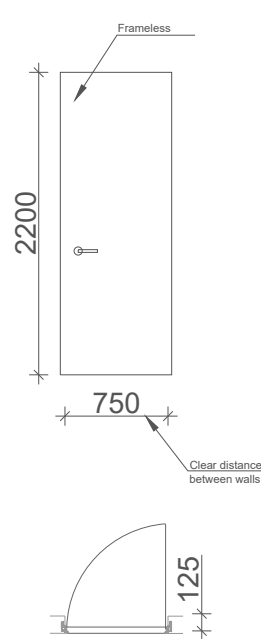


DR-02

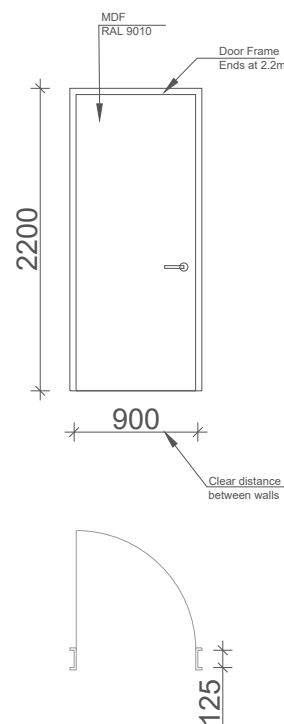


DR-03
6X

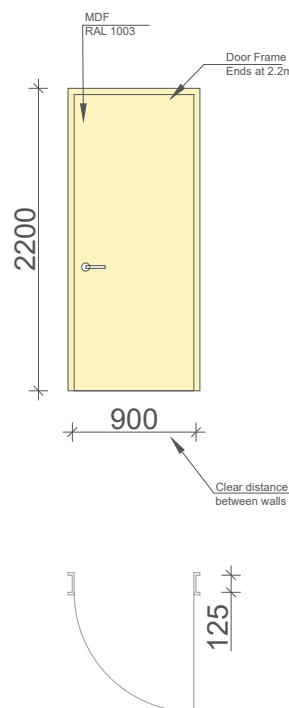


DR-04
5X

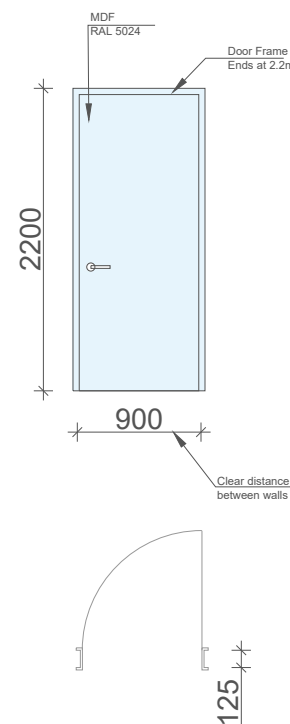


DR-04'

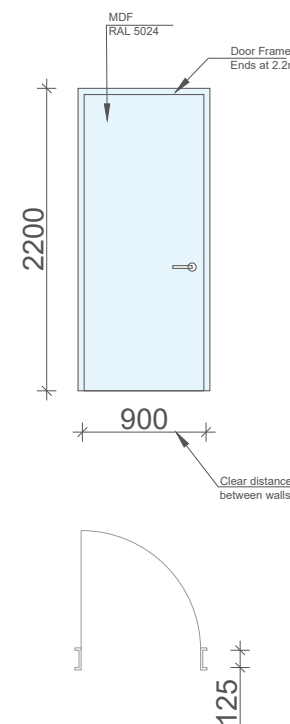


DR-05
81X

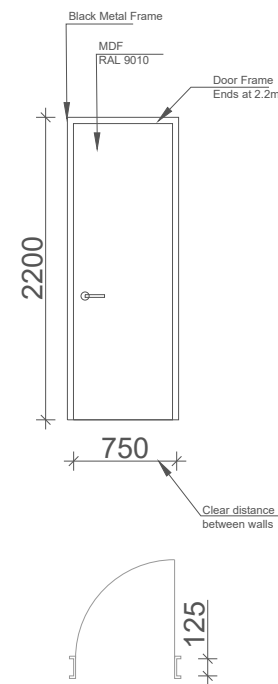


DR-06

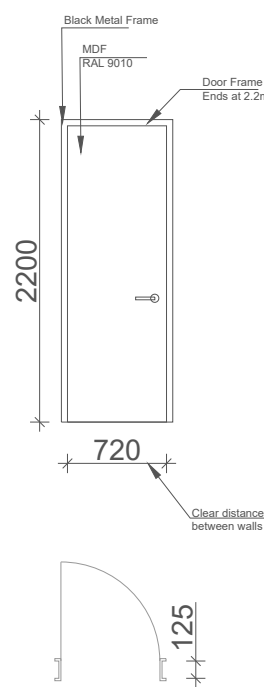


DR-07

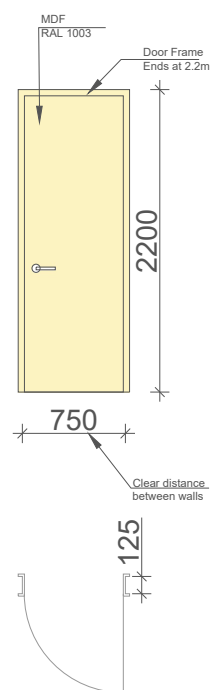


DR-08

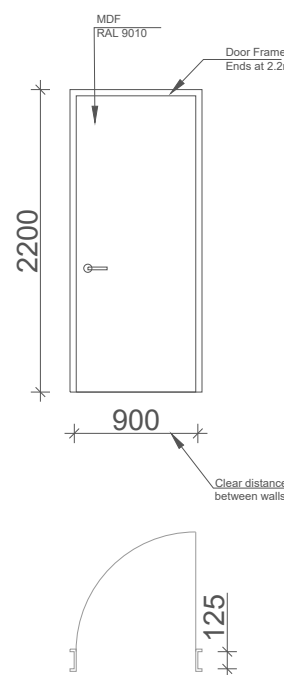


DR-09

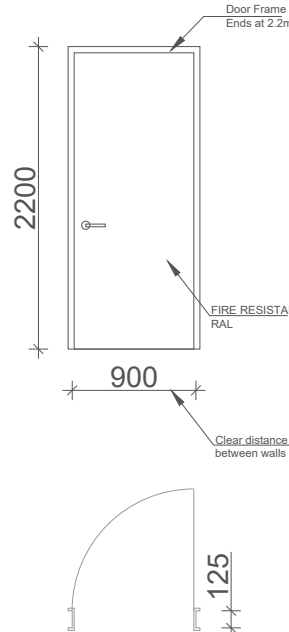


DR-10

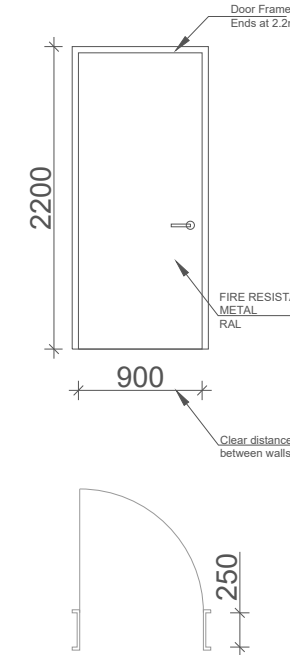


DR-11

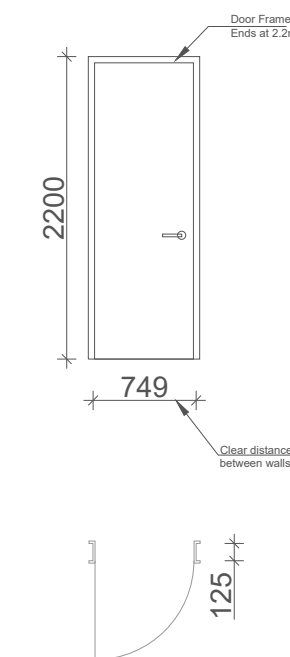


DR-05'

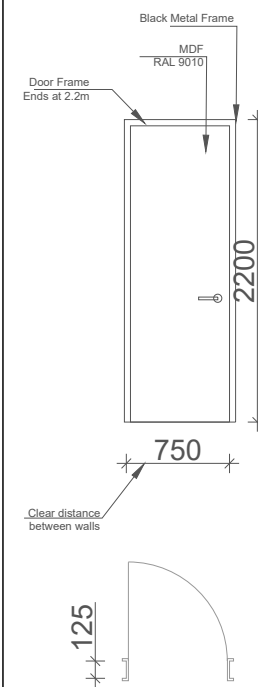


○ Elevation 1-1 _ A

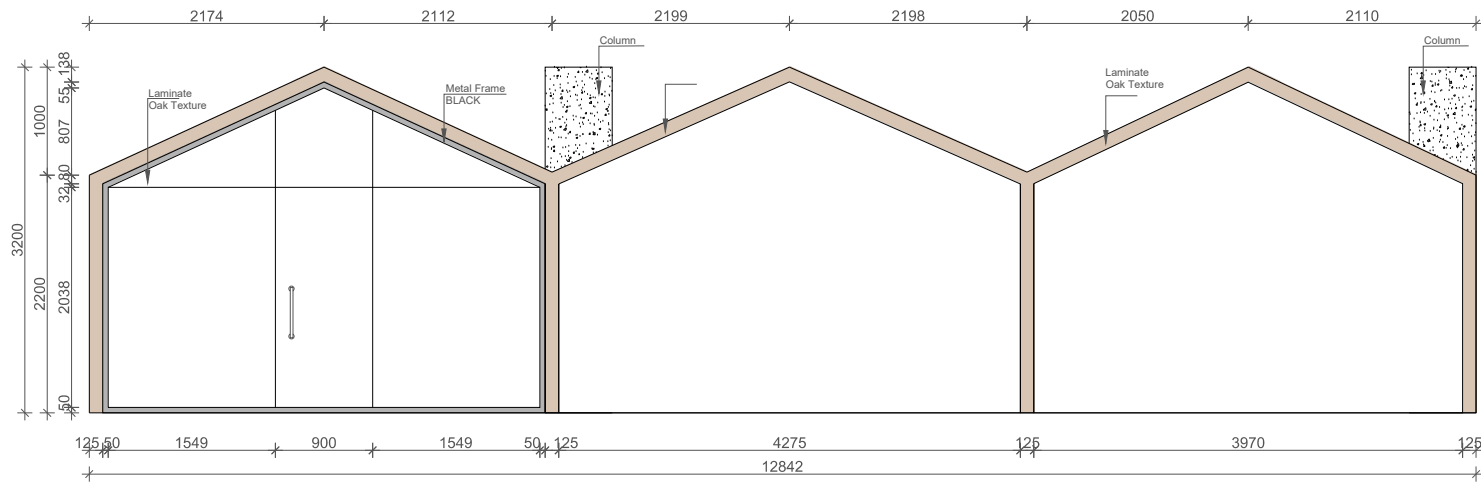

○ Elevation 1-2 _ B

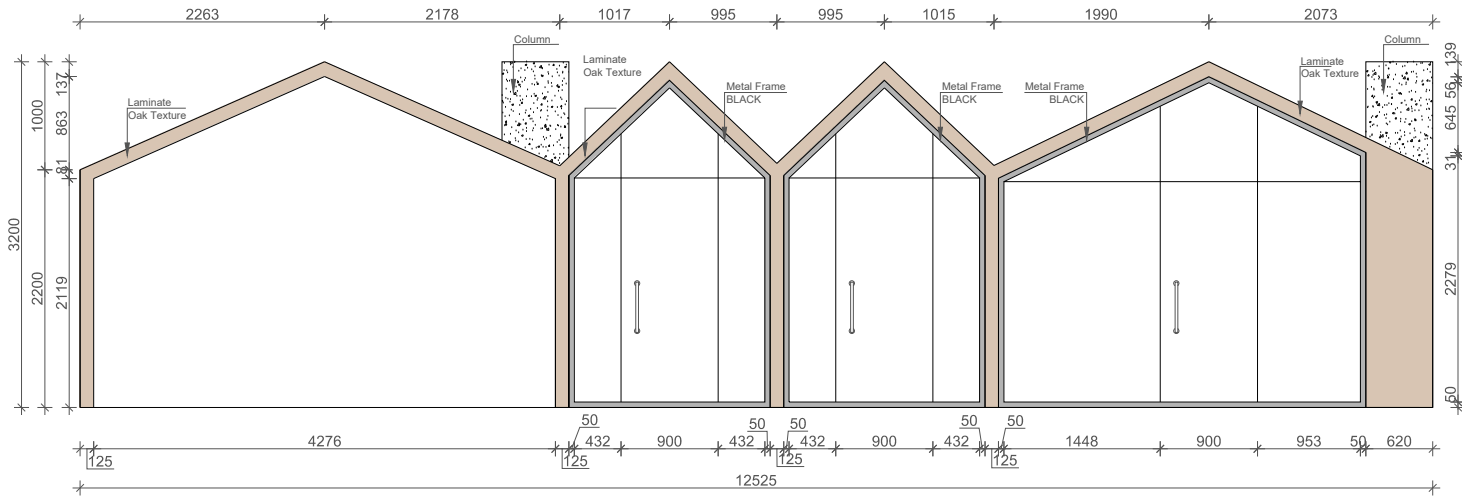

○ Elevation 1-3 _ D

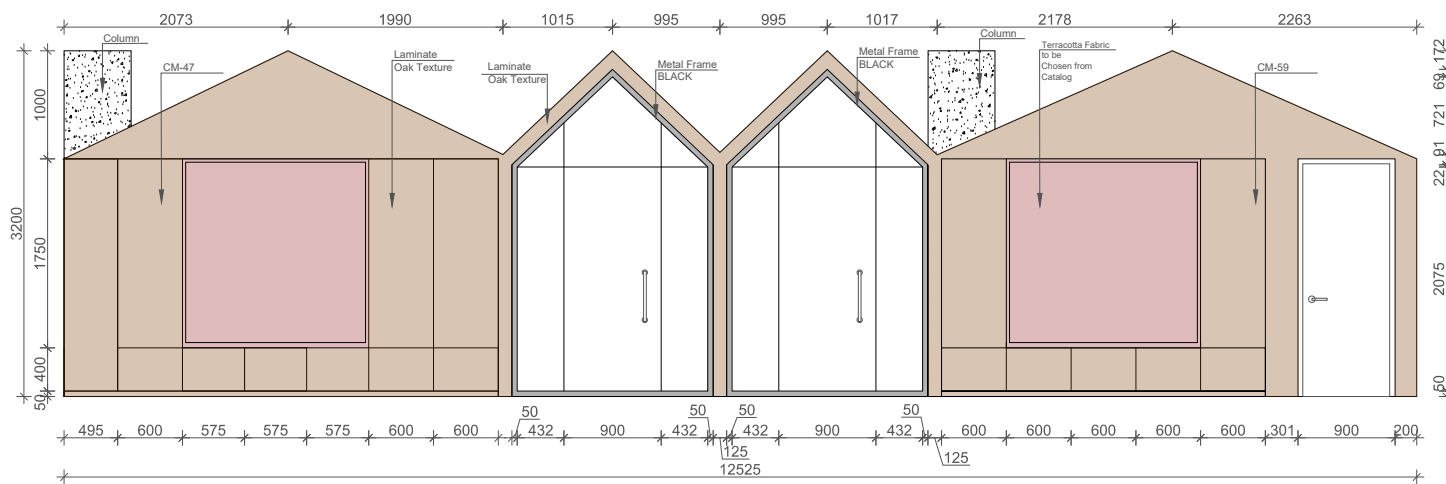

COMPANY



GENERAL COMMENT

- ALL RIGHTS ARE RESERVED BY MATERIAL EDITORS
- ALL DIMENSIONS SHOULD BE CHECKED ON SITE
- ANY CHANGES SHOULD BE DISCUSSED WITH MATERIAL EDITORS TEAM

COMMENT

LEGEND

PROJECT INFORMATION

PROJECT
TBC OFFICE UZ

STATUS
DETAILED

DRAWING NAME

Elevations

FORMAT	SCALE	DATE
A3		25.01.31

DRAWING #	REVISION	DATE
A-1077	01	25.01.31